




① View from Woodbury Road

Lot 11 + 12
 Block 223.04
 Township of Ewing
 Mercer County, New Jersey

Paul Liucci
 2152 Pennington Rd. Ewing NJ 08638
 Garage Proposal

No.	Description	Date

COVER		
Project number	2112	0
Date		
Drawn by	Author	Scale
Checked by	Checker	

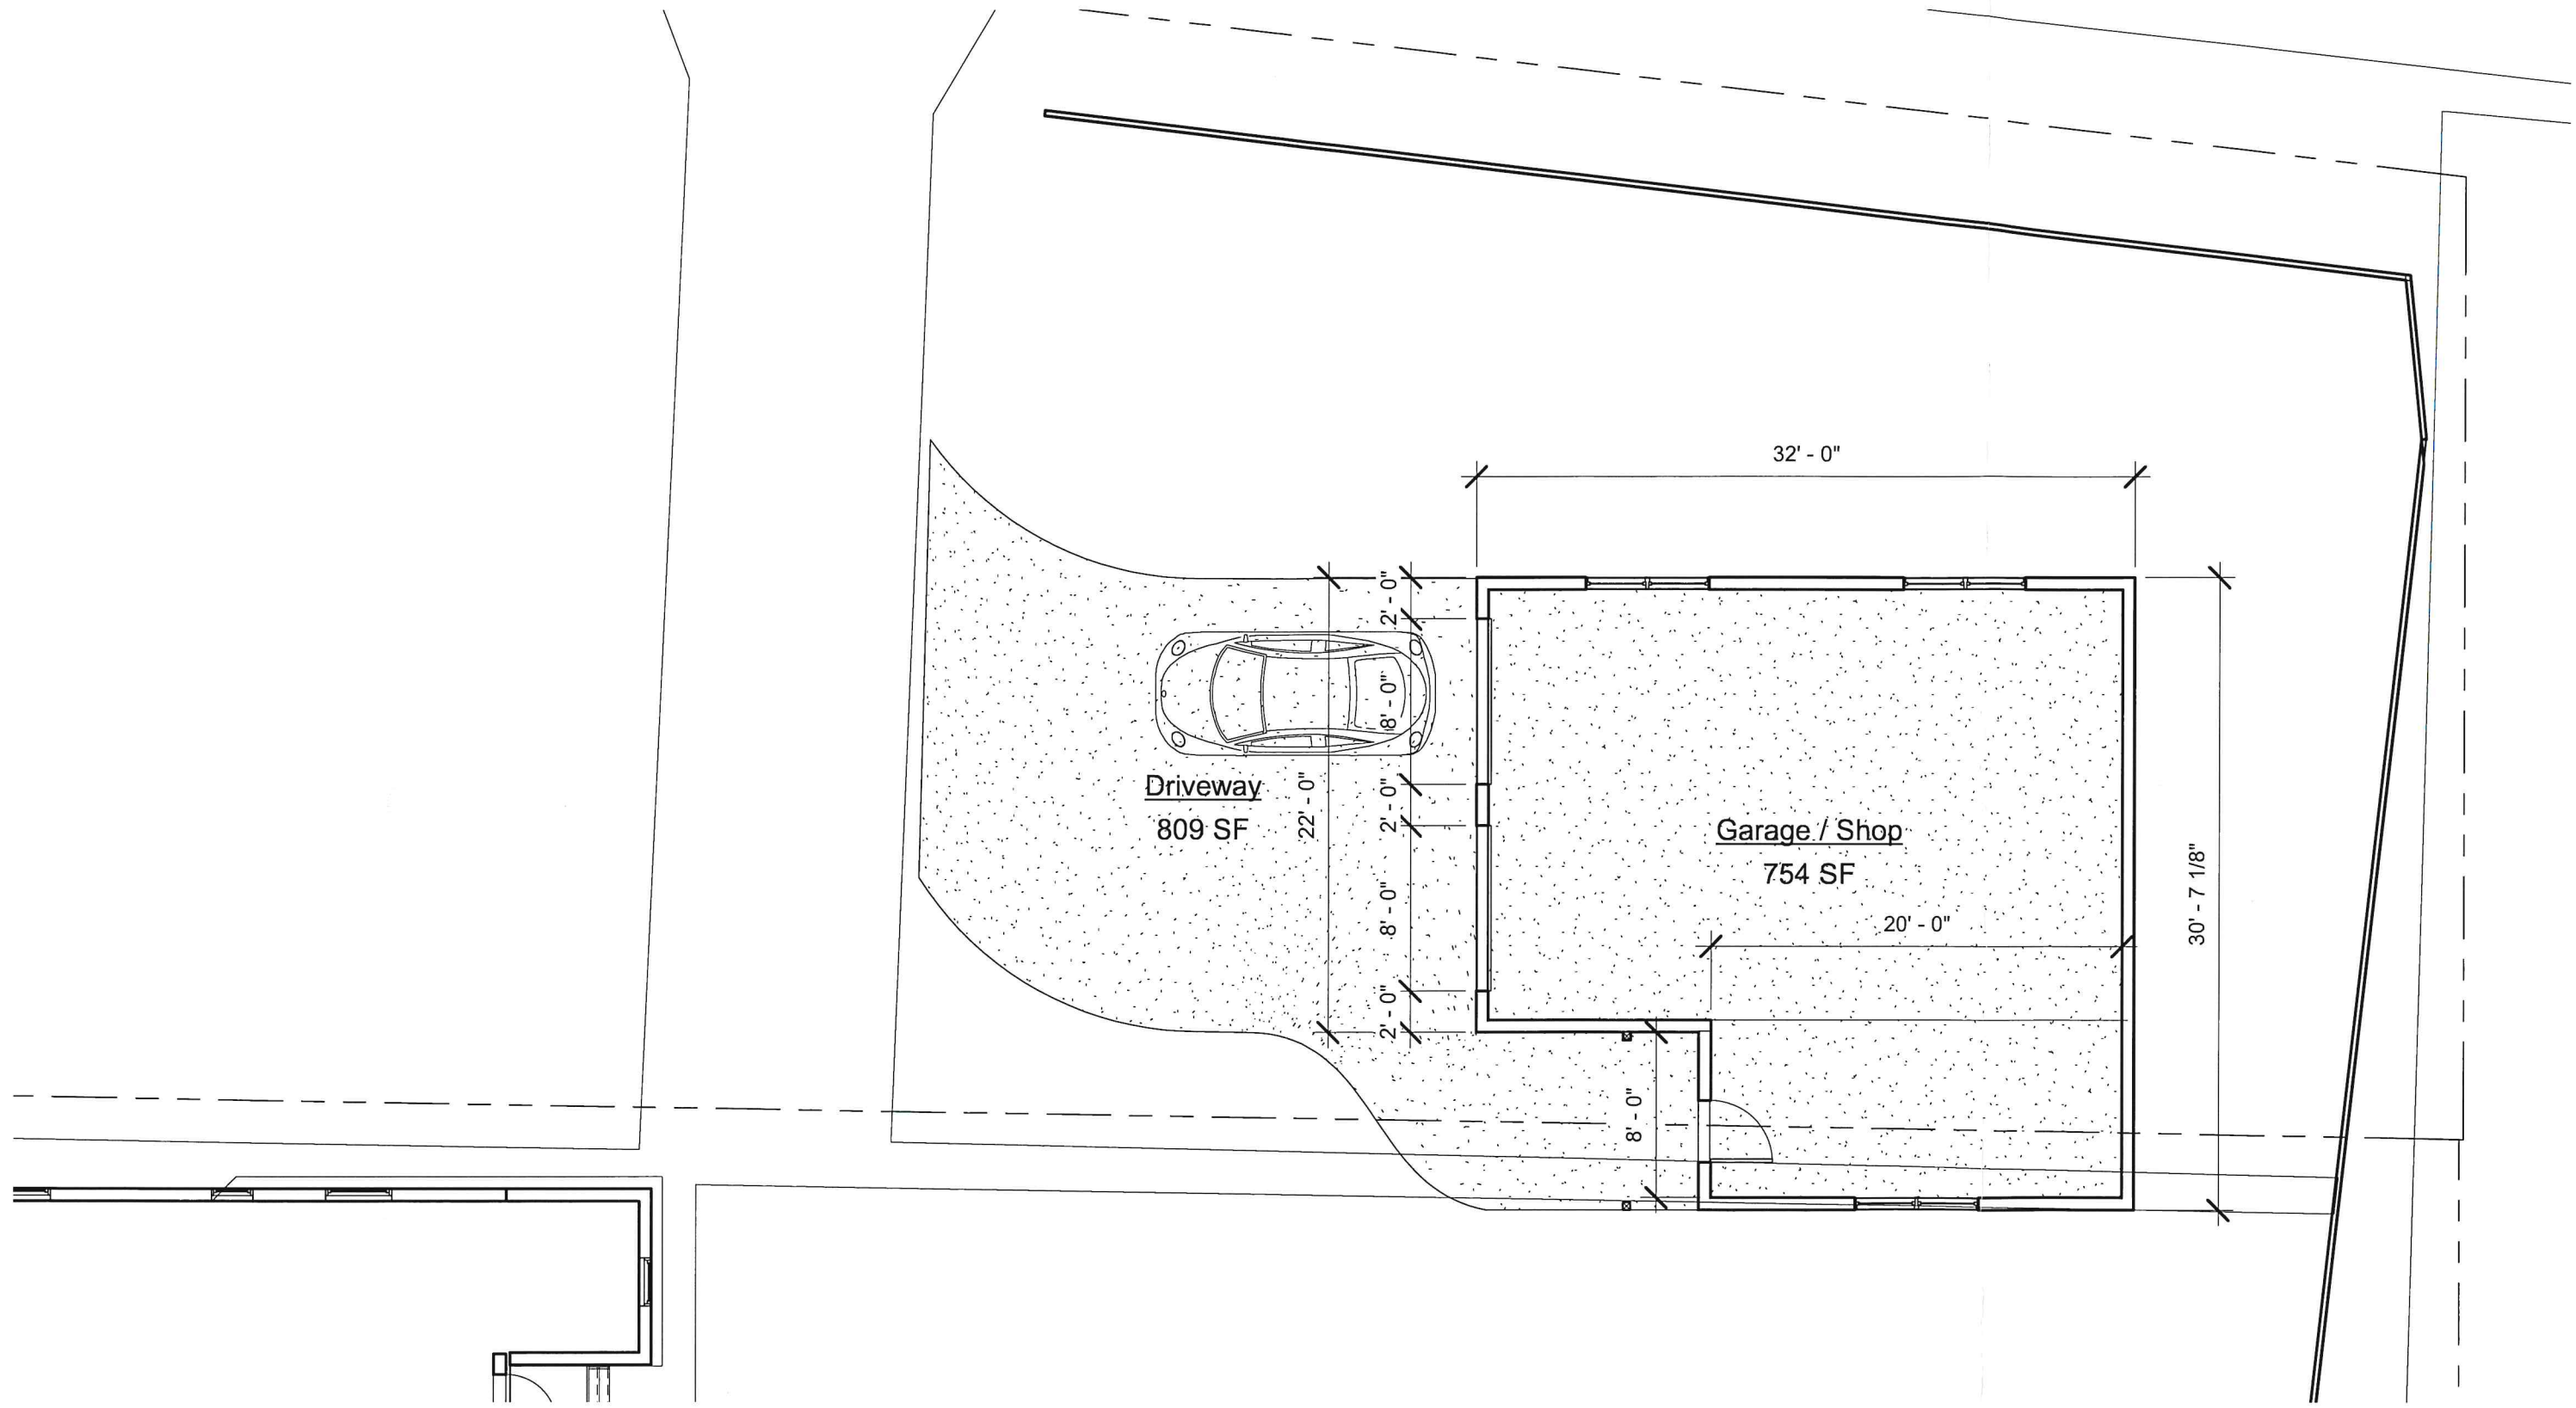

Garage Dimensions / Floor Plan


Lot 11 + 12
Block 223.04

Paul Liucci
2152 Pennington Rd. Ewing NJ 08638
Garage Proposal

No.	Description	Date
	Garage Shop Floor Plan	2-26-21

First		1
Project number	2112	
Date		
Drawn by	Author	
Checked by	Checker	Scale 1/8" = 1'-0"

Garage Plan - Variance Request - Street Frontage Setbacks

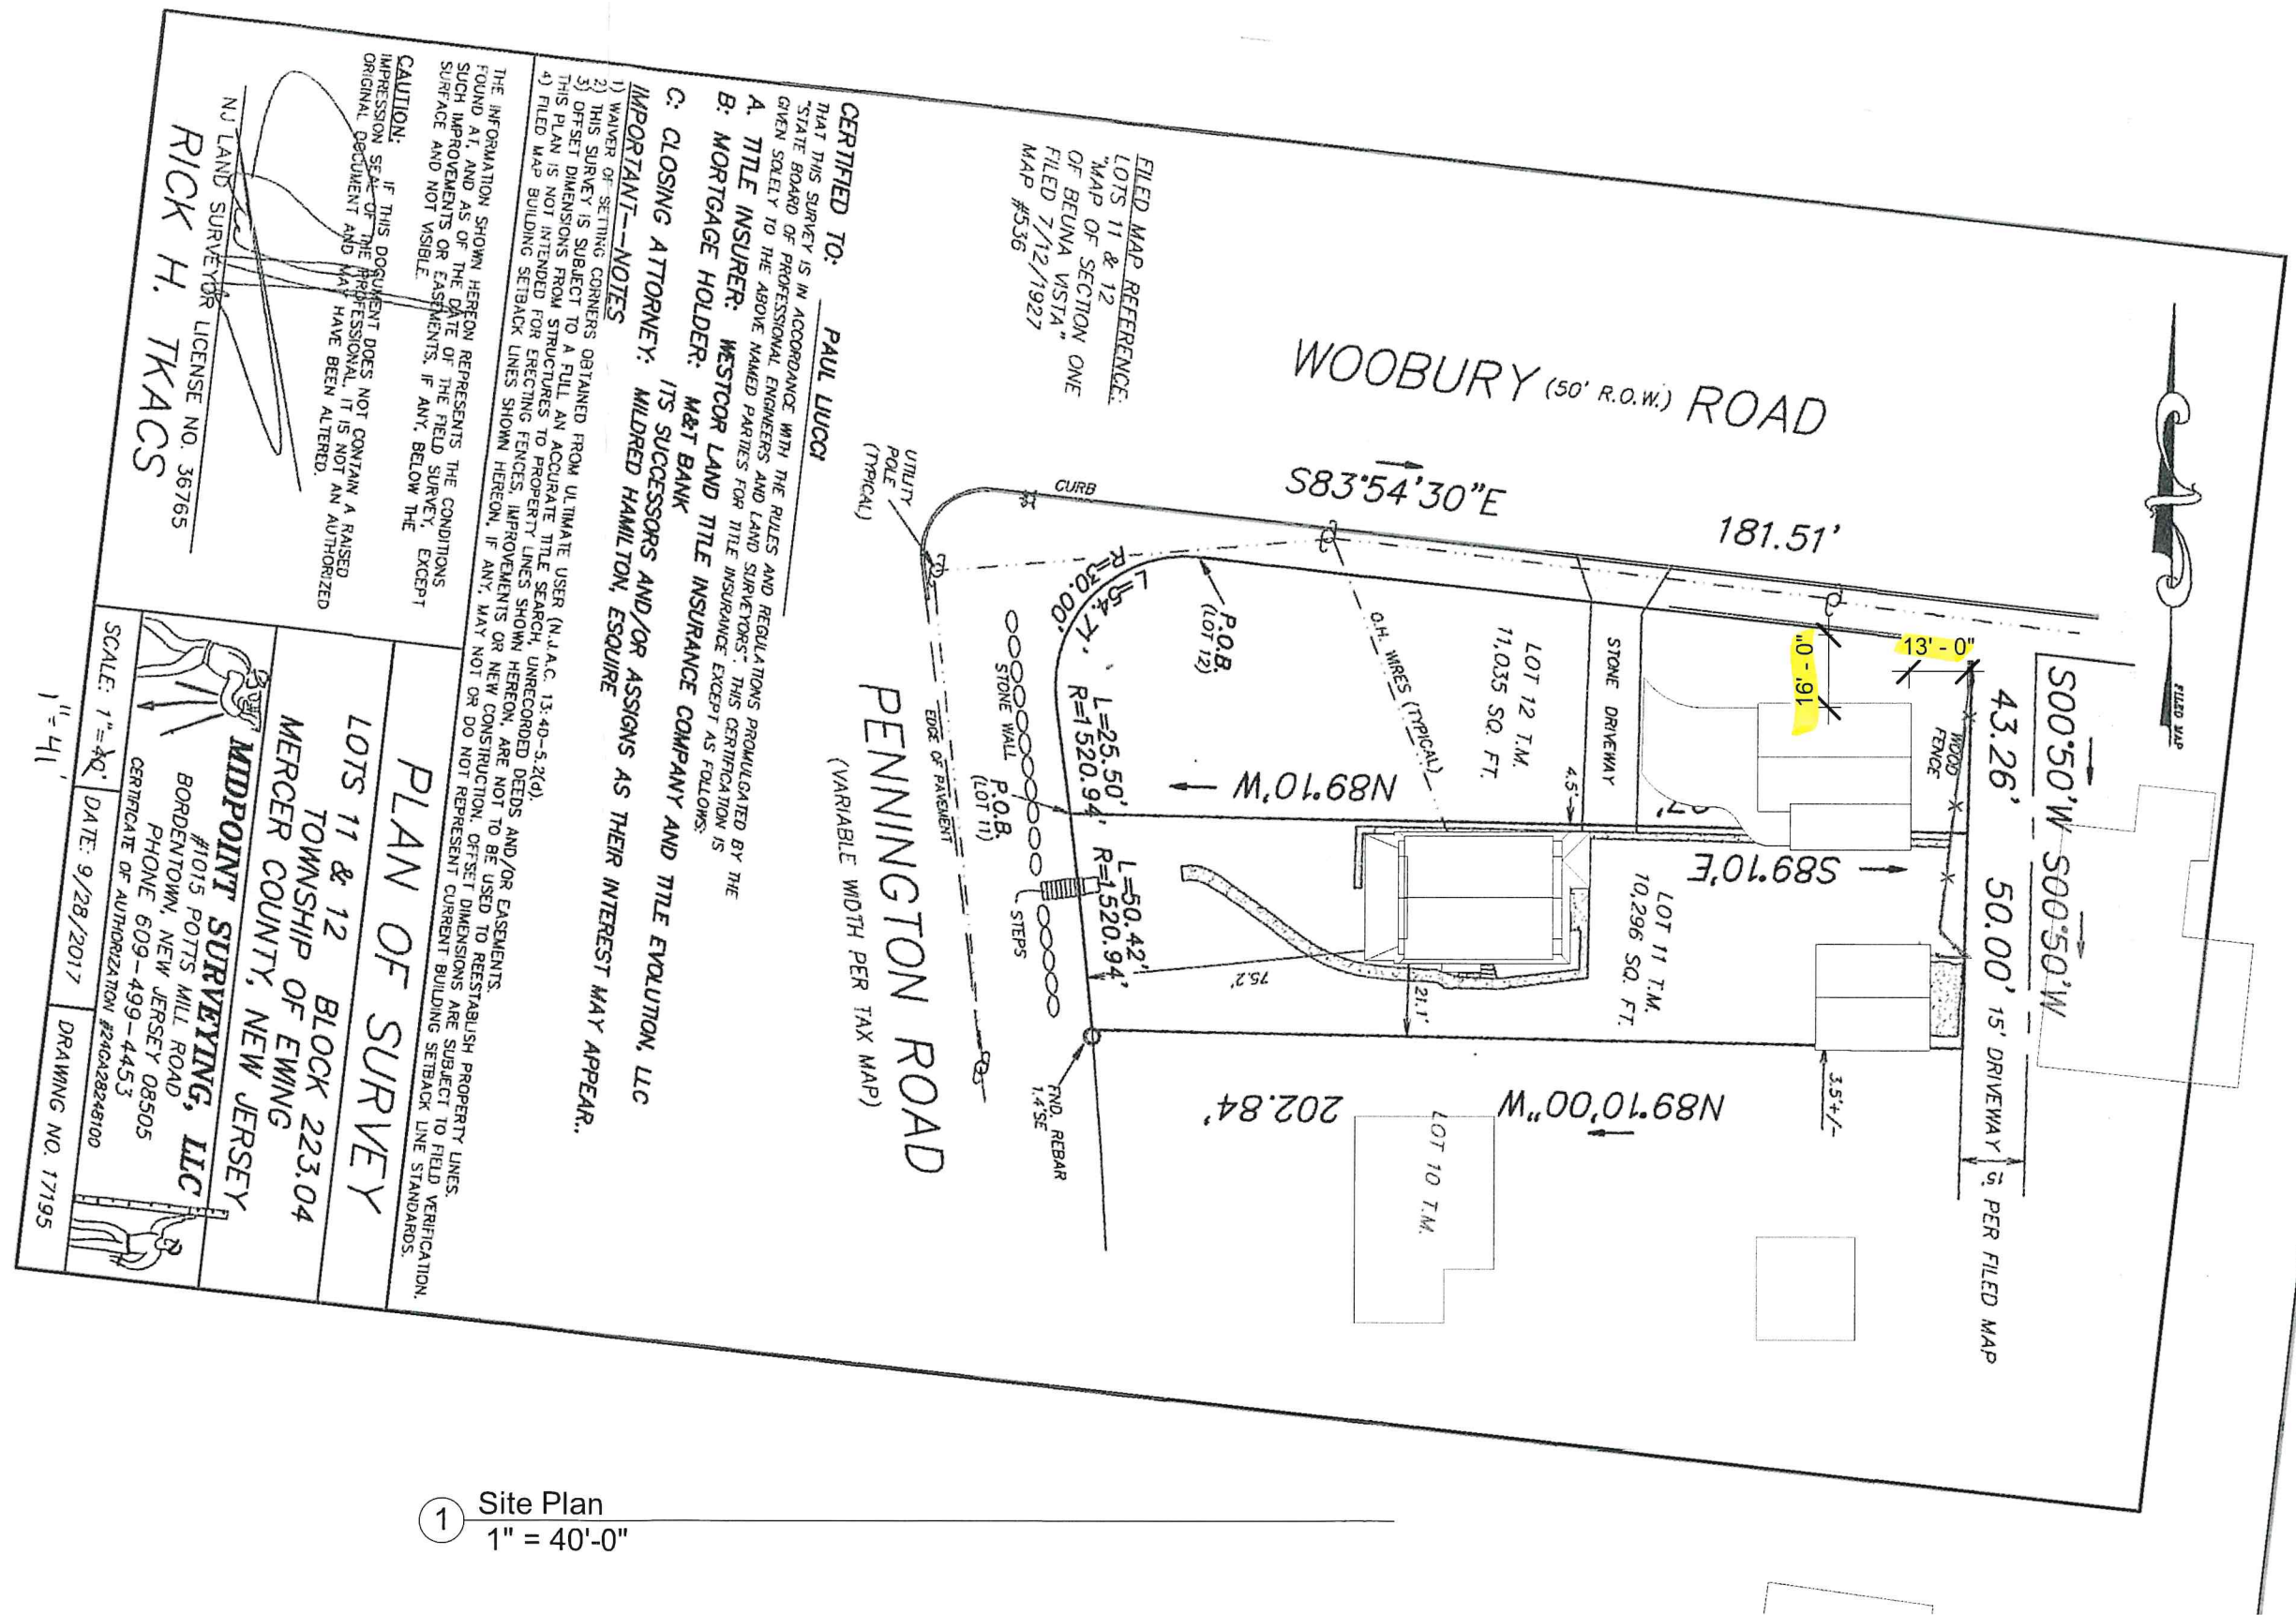

1 Site Plan
 1" = 40'-0"

Lots 11 + 12
 Block 223.04

Paul Liucci
 2152 Pennington Rd. Ewing N.J.
Garage Proposal

No.	Description	Date
	Variance Request	2-28-21

Site Plan		2
Project number	2112	
Date		
Drawn by	Author	
Checked by	Checker	Scale 1" = 40'-0"