


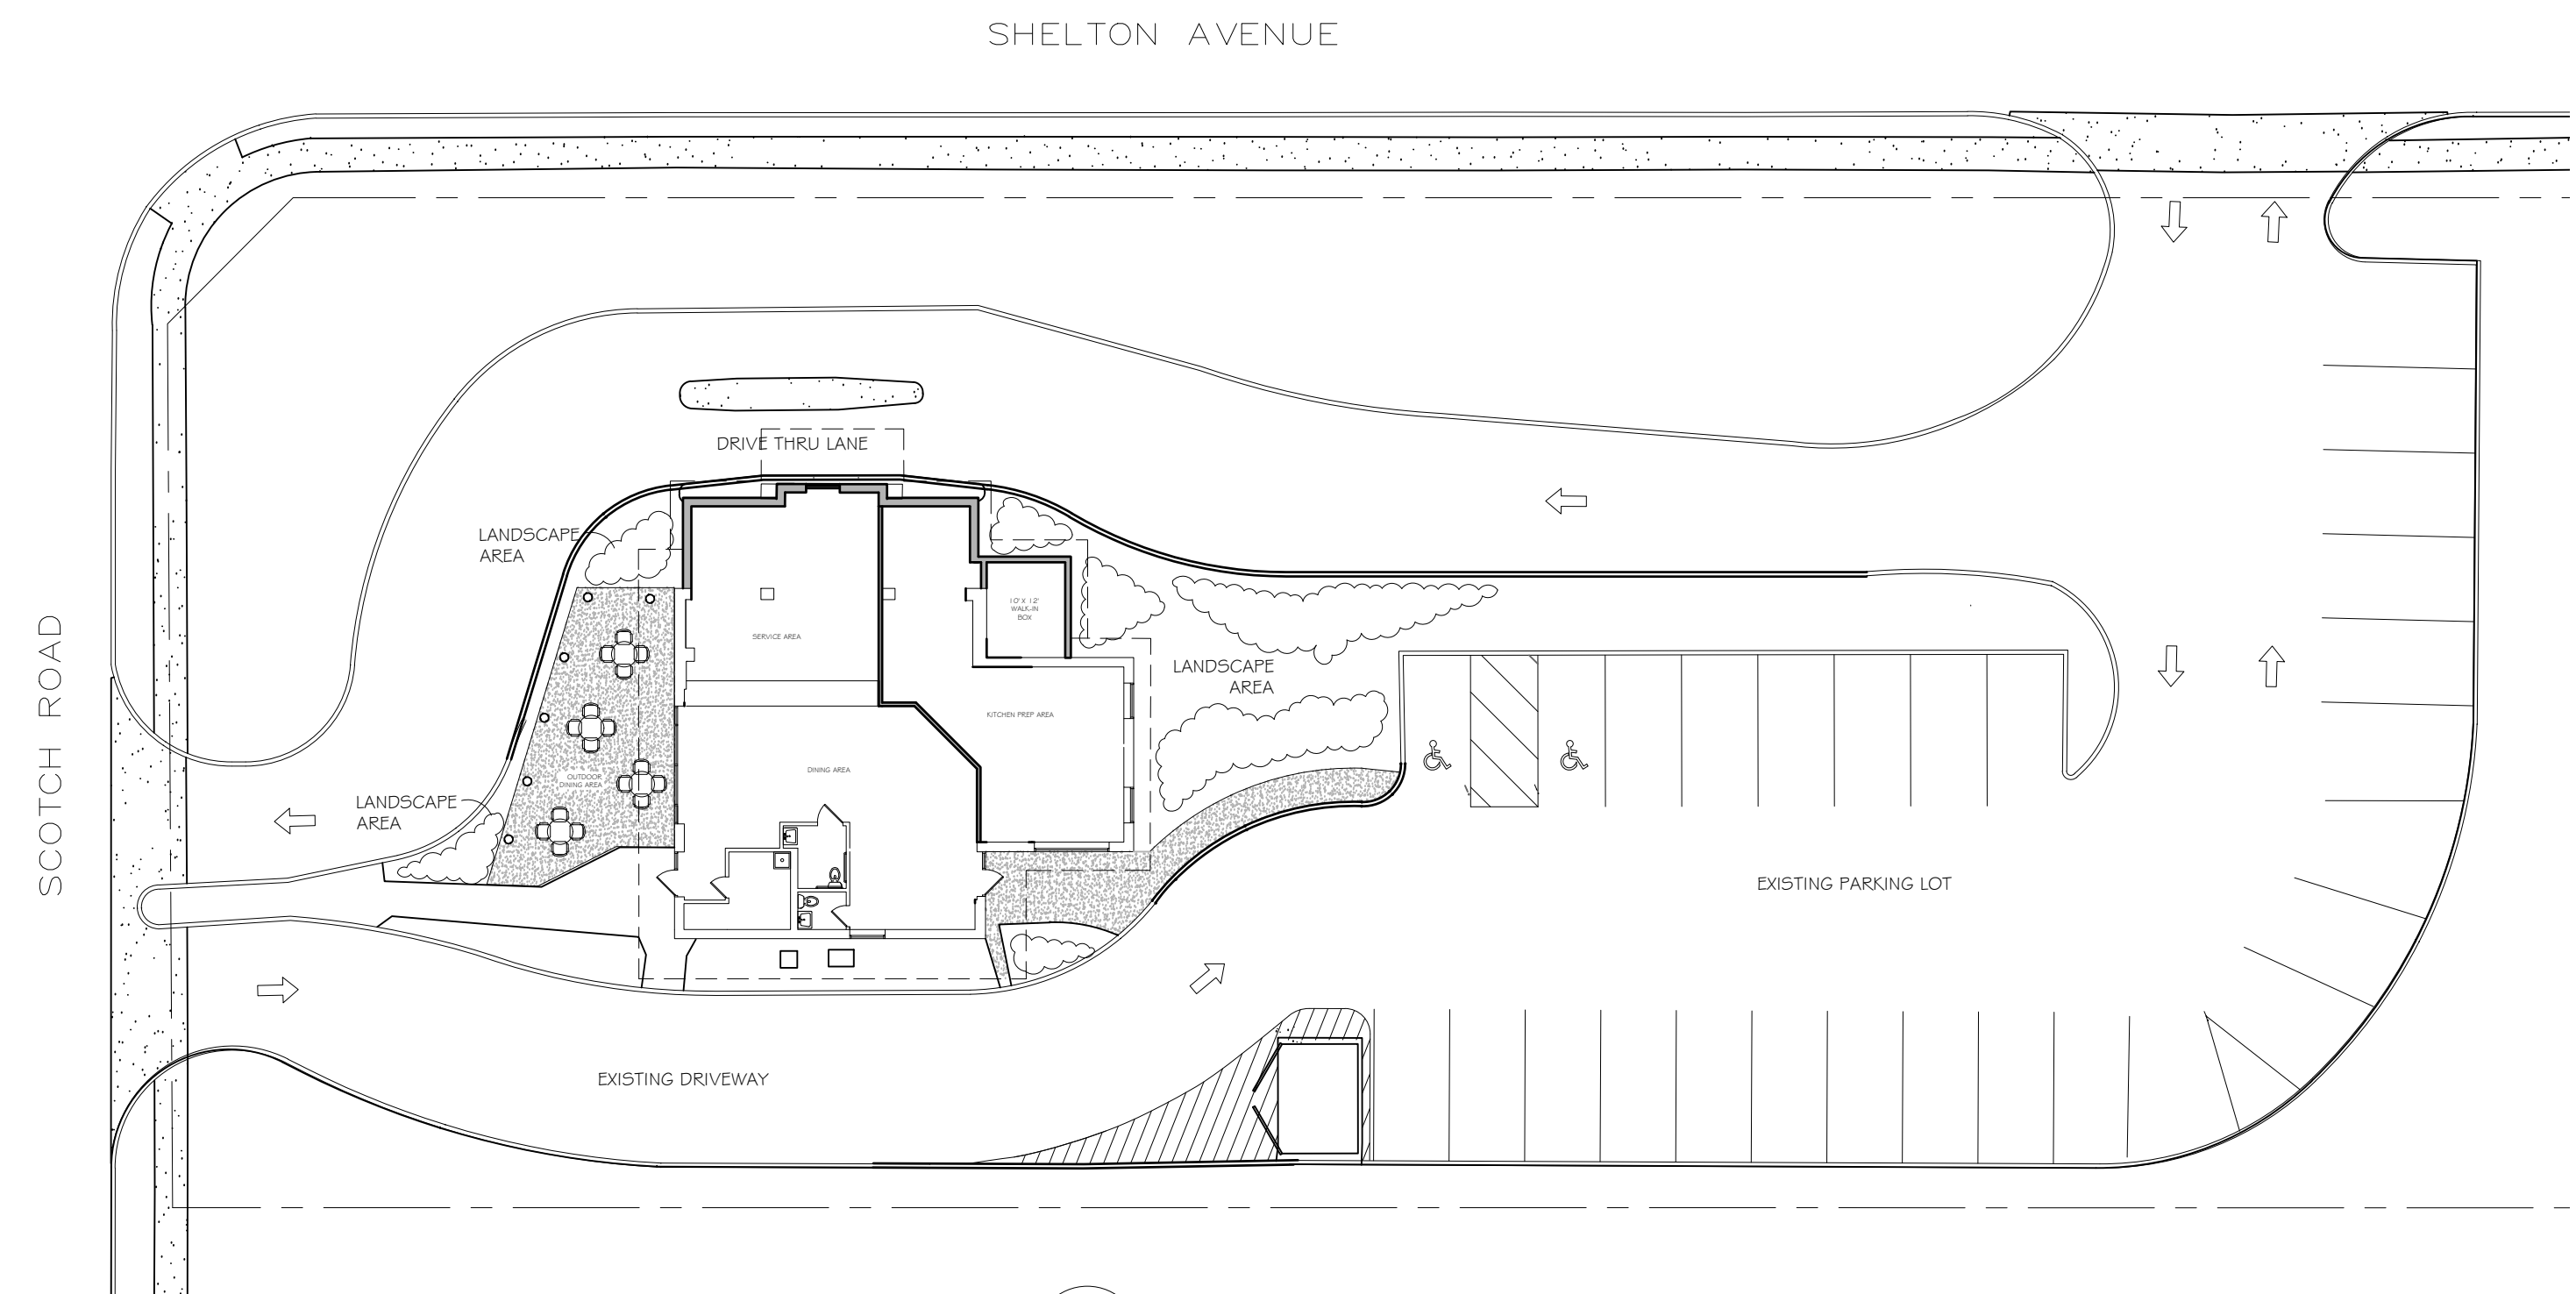
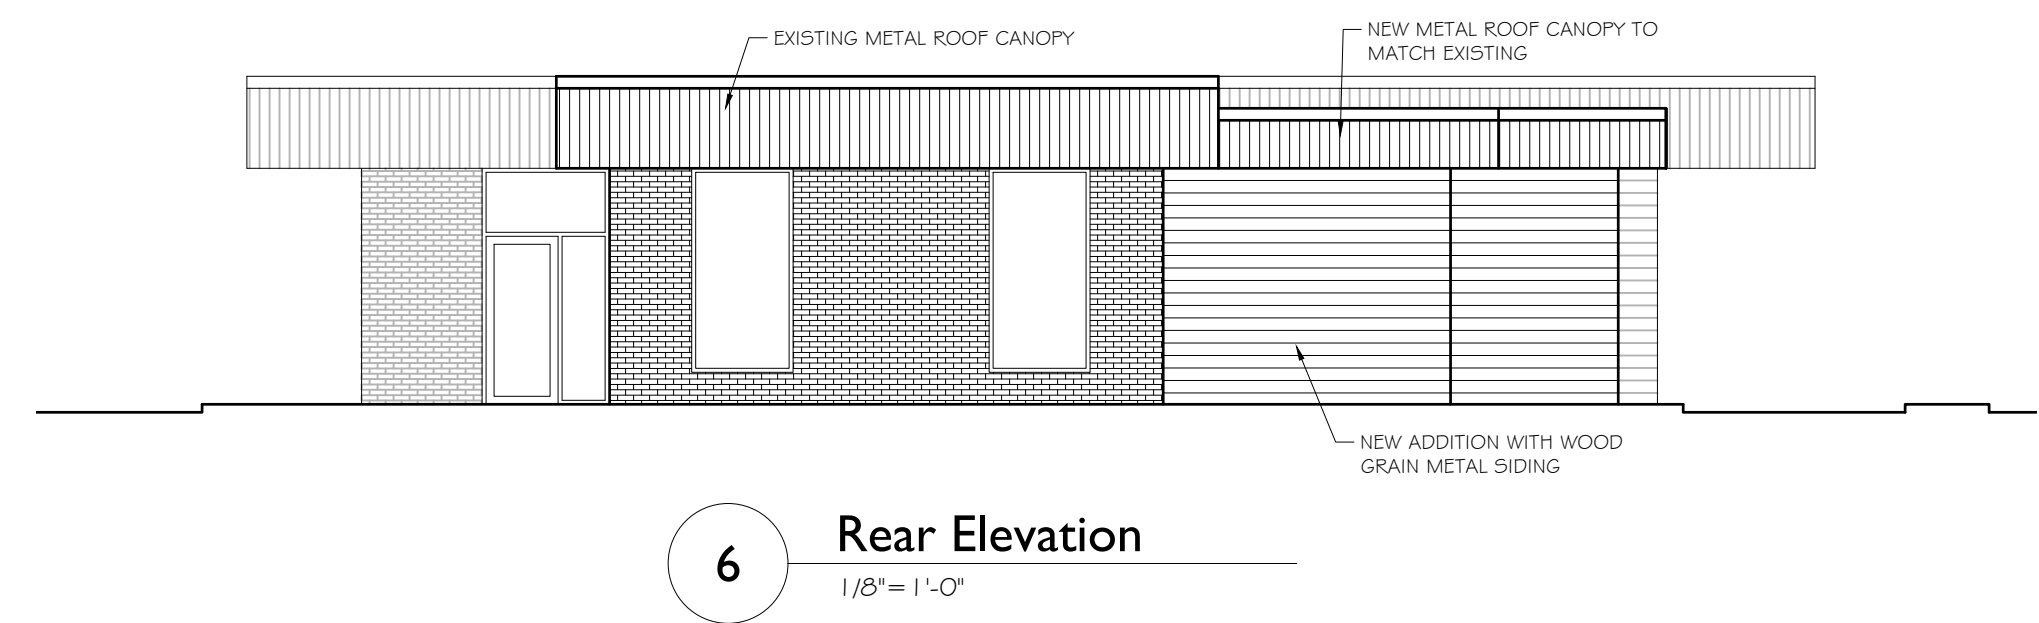
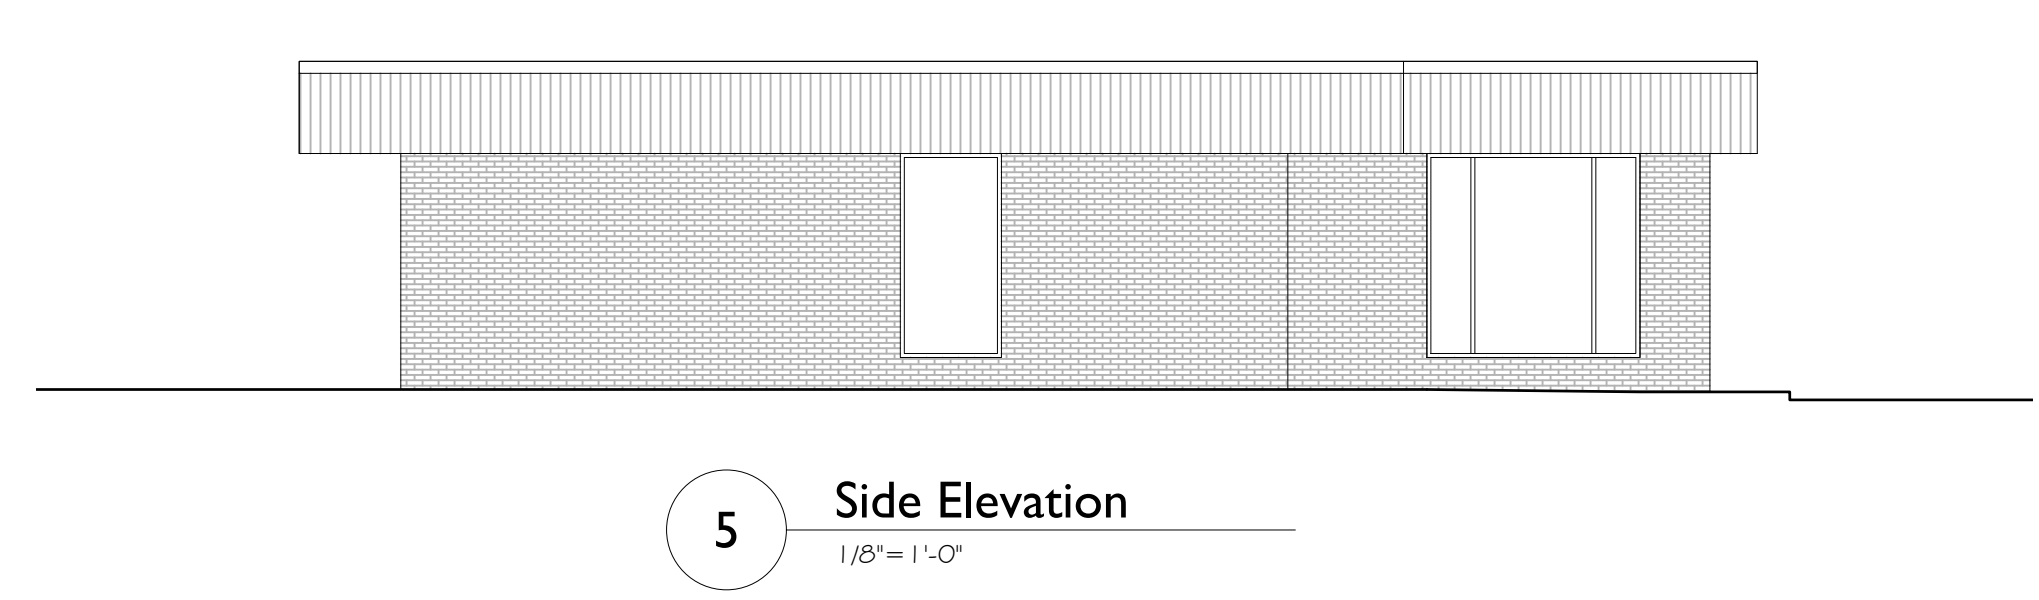


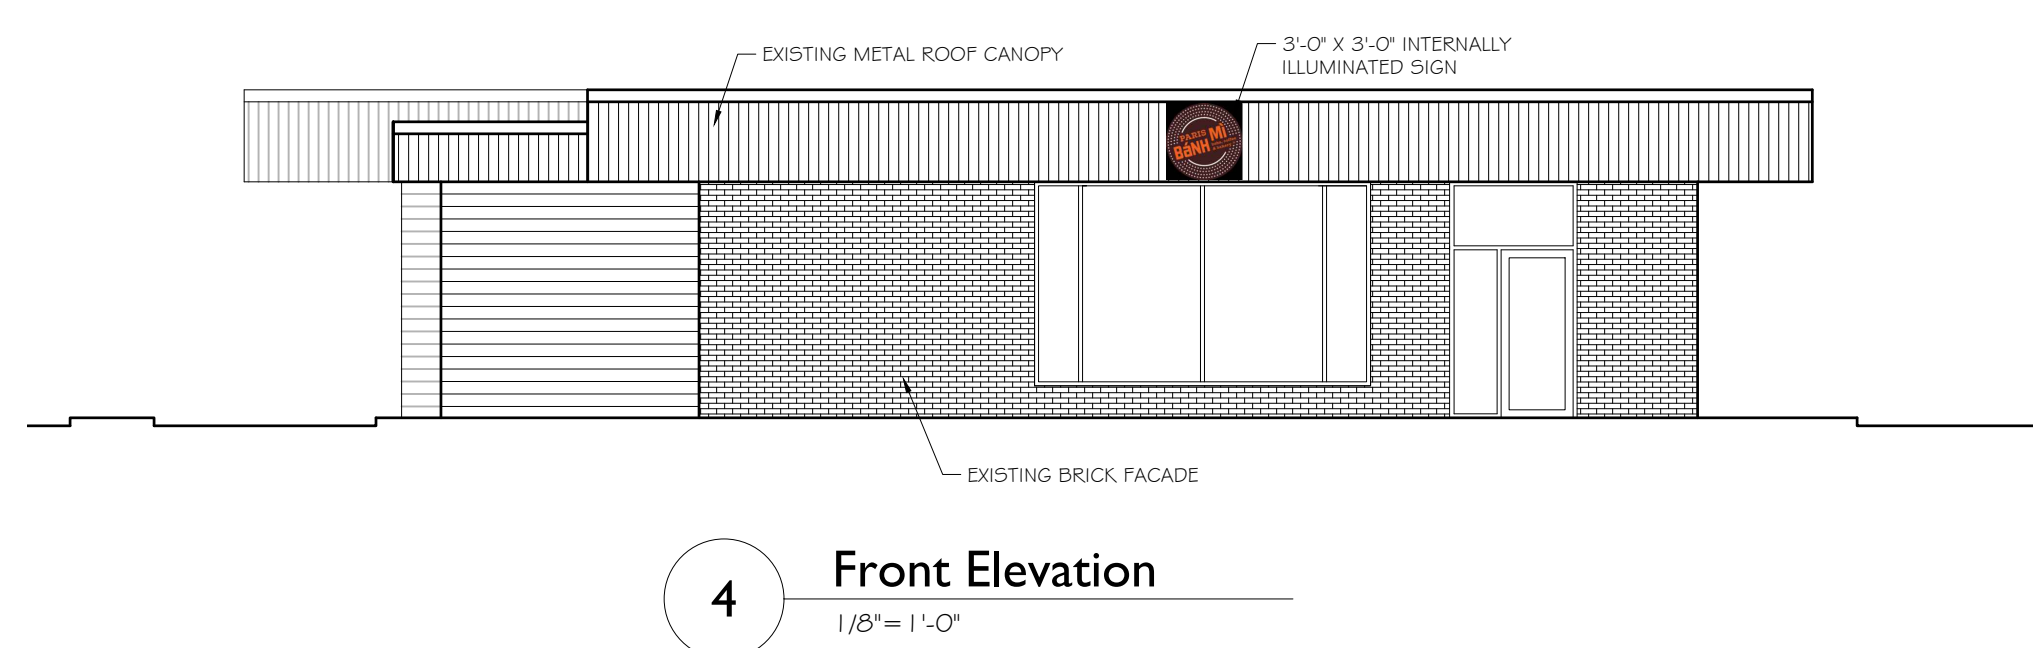

EXISTING IMAGES

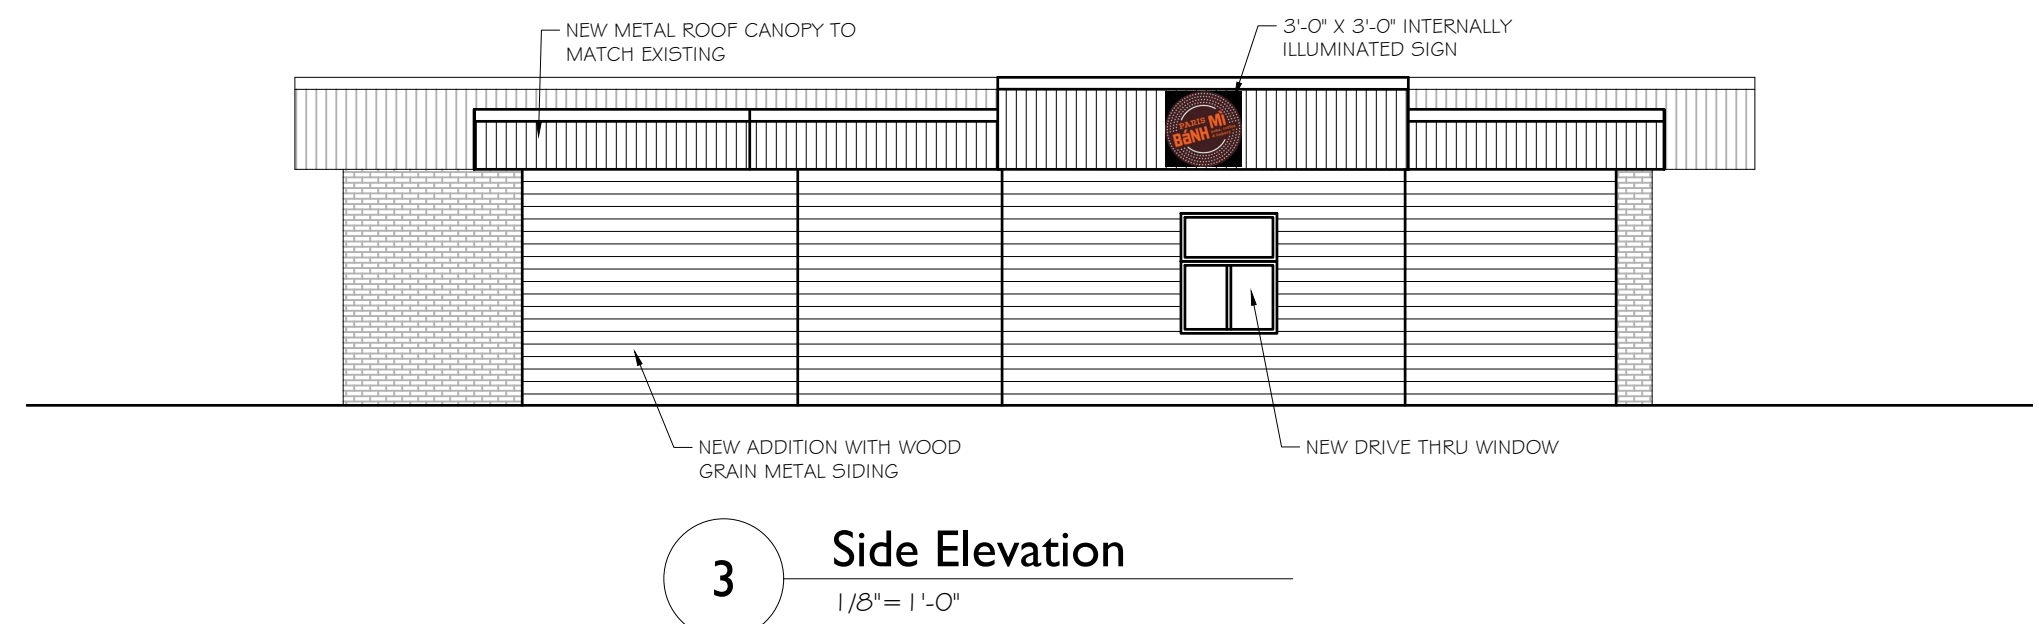

1 Site Key Plan
1" = 20'-0"

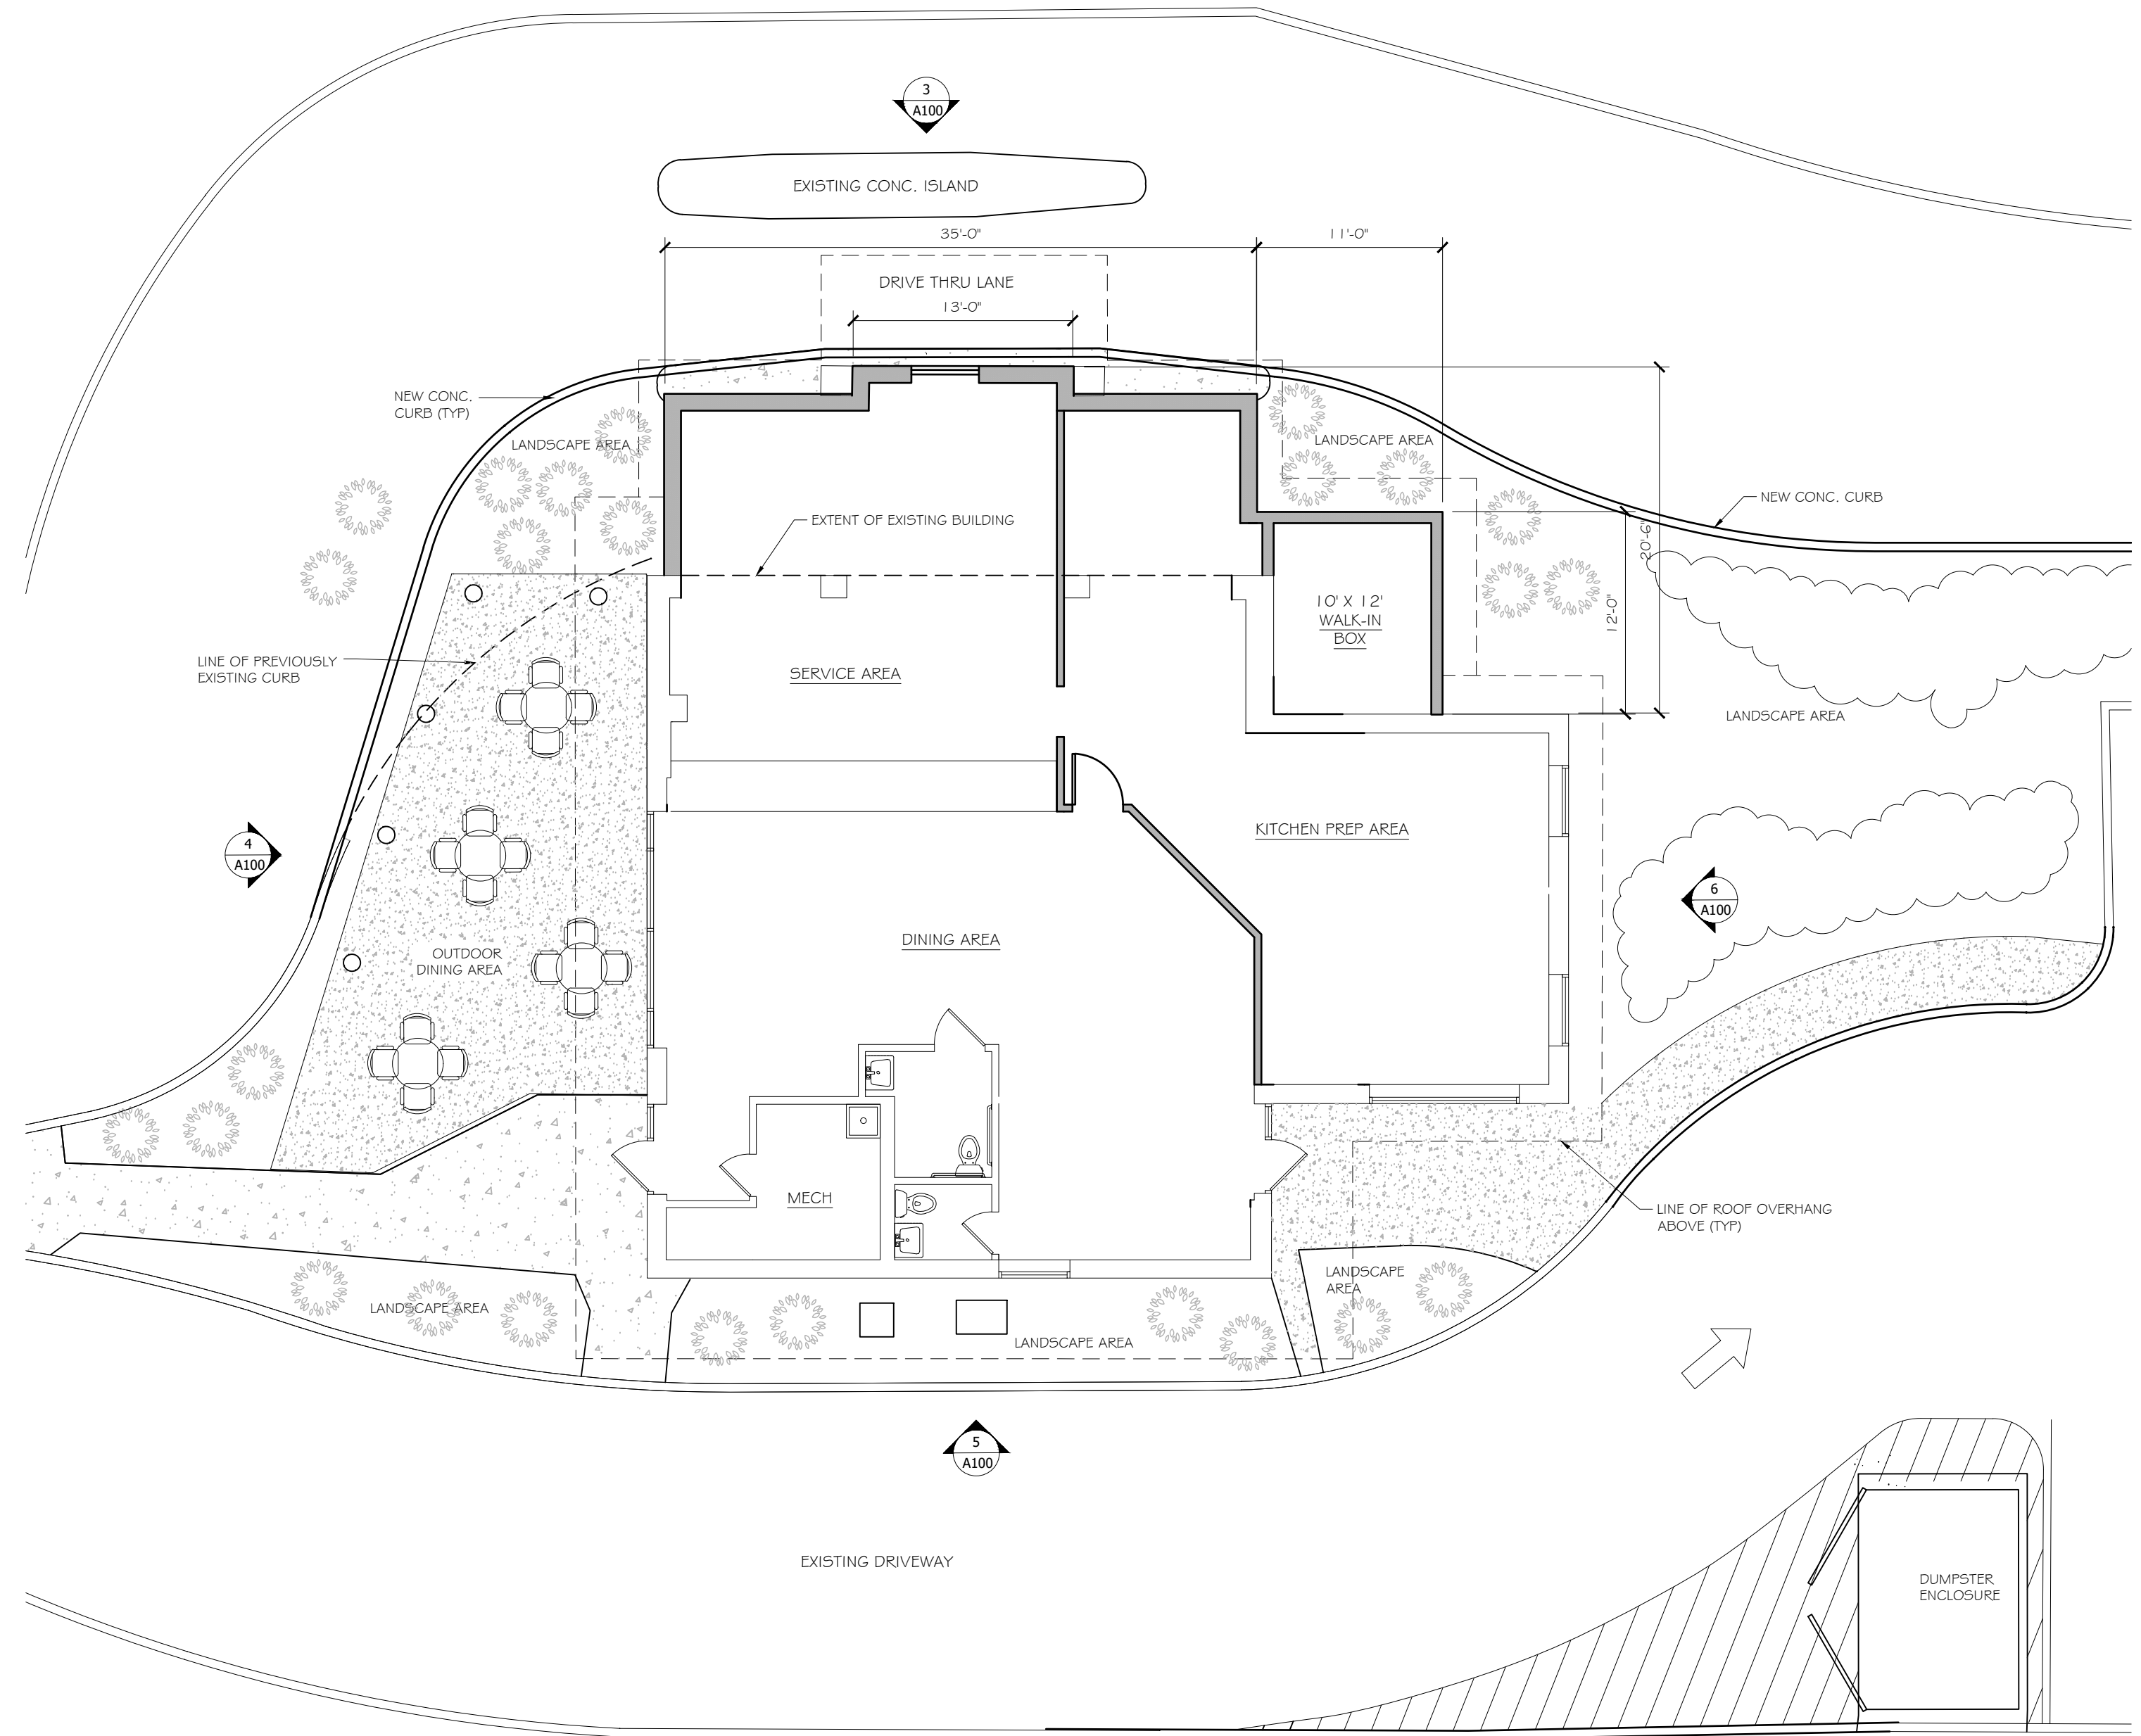

2 Floor Plan
1/8" = 1'-0"

Inside Architecture
50B RIVER DRIVE
TITUSVILLE, NJ 08560
PHONE 609.737.4353
FAX 609.737.8669
INTELLIGENT ARCHITECTURAL SOLUTIONS

Owner
CHUC LOC ENTERPRISE LLC
59 Hazlehurst Ave.
Ewing, NJ

Project
Additions & Renovations to:
Paris Banh Mi
40 Scotch Road
Ewing, NJ

Code Data
CODE UTILIZED:
USE GROUP:
CONSTRUCTION CLASS:
PROJECT AREA:
OCCUPANCY LOAD:

Key Plan

rev #	date	revision

Vincent A. Piacente, AIA
NJ Lic.#21A100864000 PA Lic.# RA012306 B

Date: 5/19/22 Scale: Noted
Drawing Title
Plans & Elevations
Drawing Number
A100