
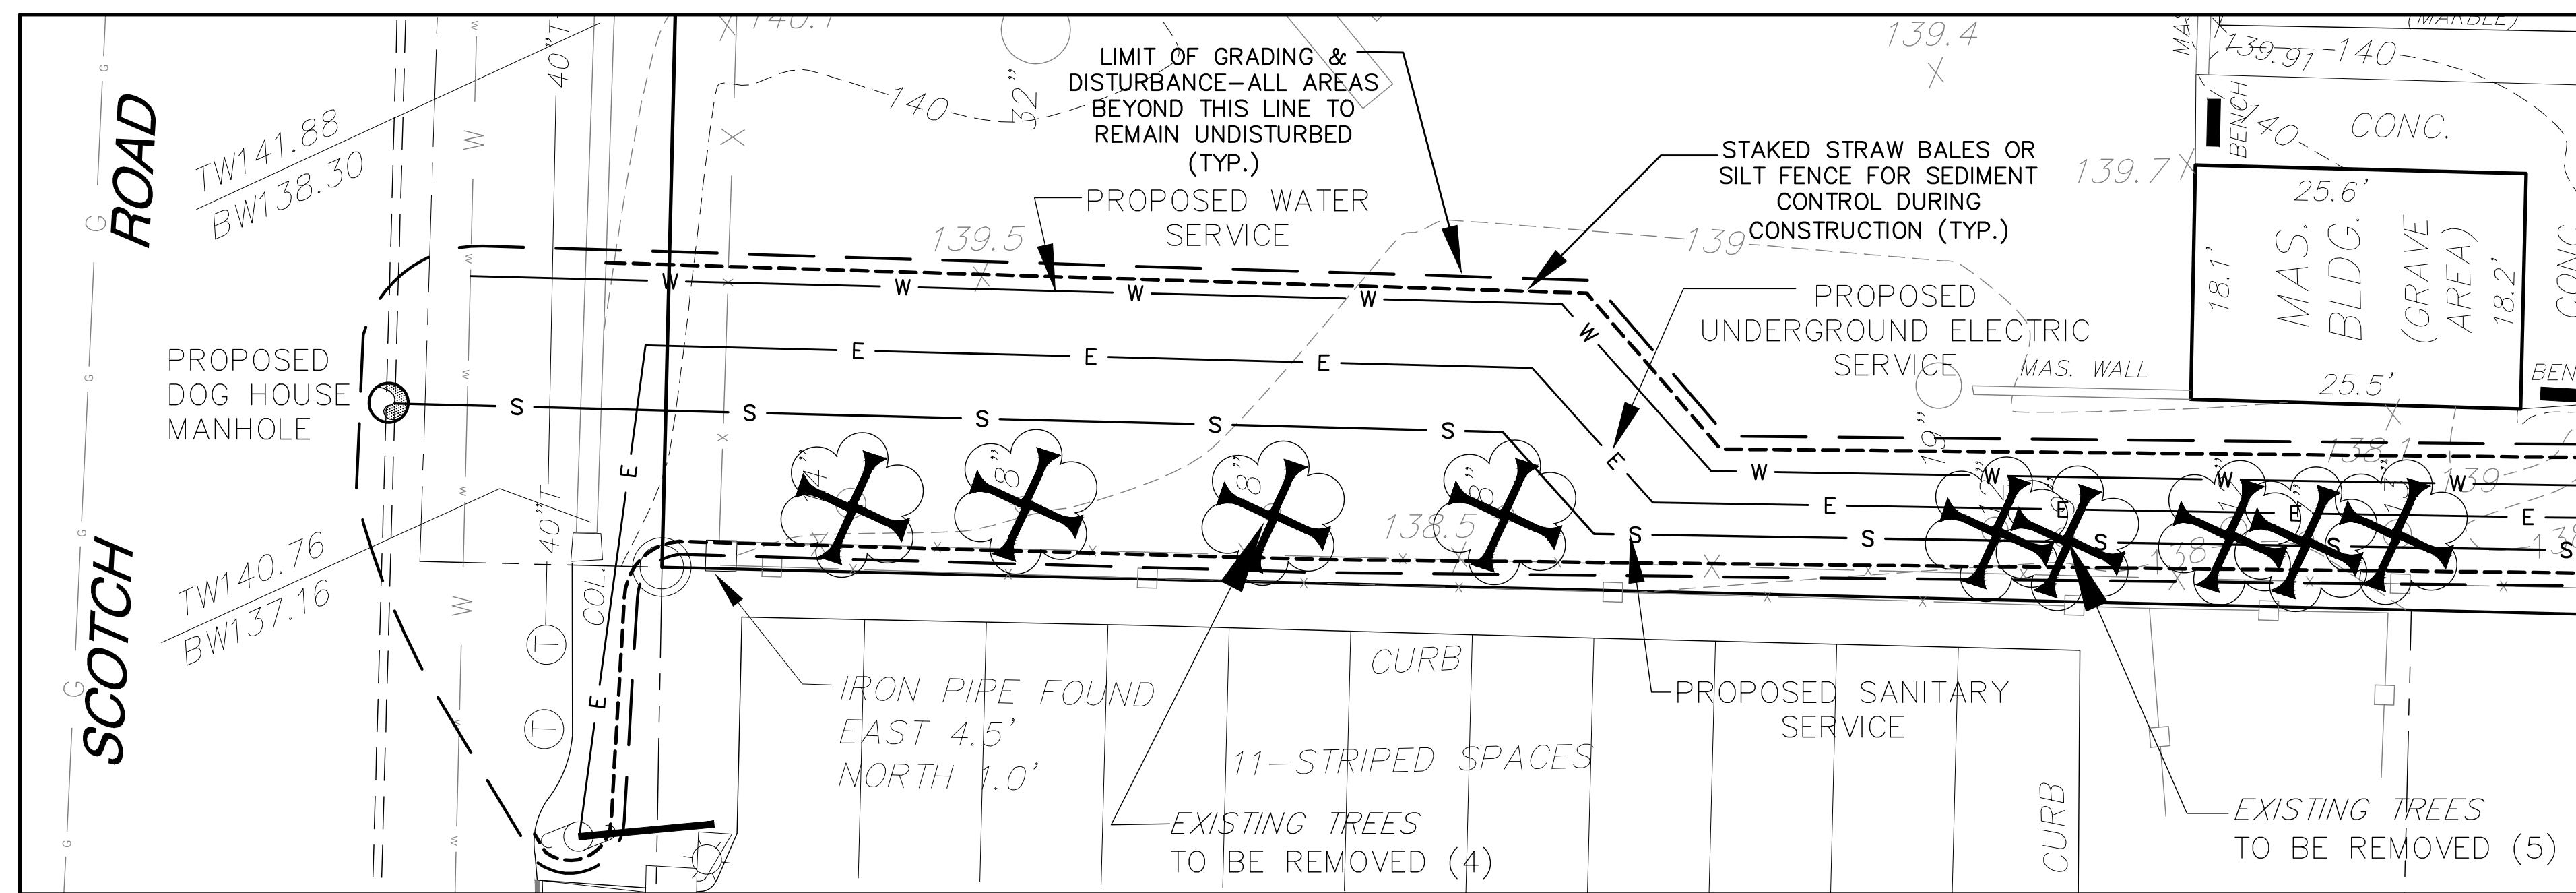


SEE DETAIL (BELOW)

GRAPHIC SCALE

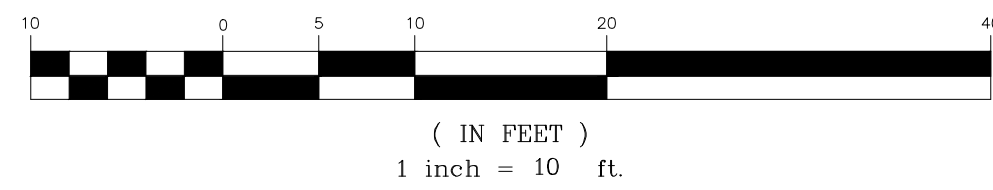

SANITARY SEWER and WATER CONNECTION DETAIL

SCALE: 1" = 20'

NOTE:

PERVIOUS CONCRETE AREAS 1 TO 5 AND 7 TO HAVE 6" MINIMUM CLEAN WASHED NO. 57 AGGREGATED. FOR AREA 6 SEE DETAIL ON SHEET 7.

EXISTING FEATURES		LEGEND	
EXIST. TREE CANOPY LINE		PROP. TREE CANOPY LINE	
EXIST. SANITARY MANHOLE		PROP. SURFACE FLOW DIRECTION	
EXIST. INLET		PROP. LIMIT OF DISTURBANCE	
EXIST. UTILITY POLE		PROP. INLET W/ SEDIMENT BARRIER	
EXIST. FIRE HYDRANT		PROP. SILT FENCE	
EXIST. SPOT ELEVATION		PROP. SPOT ELEVATION	
EXIST. WATER LINE		PROP. TOP CURB/GUTTER GRADE	
EXIST. SANITARY SEWER		PROP. CONTOUR	
EXIST. STORM SEWER		PROP. SANITARY SEWER MANHOLE	
EXIST. CONTOUR		PROP. SANITARY SEWER	
EXIST. FENCE		PROP. SANITARY LATERAL	
EX. TOP CURB/GUTTER GRADE		PROP. STORM SEWER MANHOLE	
		PROP. INLET	
		PROP. STORM SEWER	
		PROP. FLARED END SECTION	
		PROP. HYDRANT	
		PROP. UTILITY POLE	
		PROP. GAS LINE	
		PROP. WATER LINE	
		PROP. WATER VALVE	
		PROP. ELECTRIC LINE	
		PROP. TELEPHONE LINE	

NO.	REVISION	DESCRIPTION	DATE	BY
1	REVISION PER STORMWATER COMMENTS ON REV'S LETTER DATED 4/12/22		6/15/22	CPG
2				
3				

**CREST**  
Engineering Associates Inc.  
Civil & Environmental Engineers  
Professional Planners • Surveyors • Landscape Architects  
CERTIFICATE OF AUTHORIZATION NO. 246A27889300

100 RIKE DRIVE  
MULLENBORO TOWNSHIP, N.J. 08055  
PH: 609/448-1550

12 ROBENS DRIVE  
AT WATER STREET  
TOWNSHIP, N.J. 08755  
PH: 732/244-0200

**LORALI E. TOTTEN**  
PROFESSIONAL ENGINEER N.J. LIC. NO. 28662

DATE	10/21/21
SCALE	1" = 10'
DRAWN	
CHECKED	
SHEET	4 OF 8
POCKET	

PRELIMINARY & FINAL MAJOR SITE PLAN  
LOT 25  
BLOCK 364.01  
(TAX MAP SHEET No. 57)  
TOWNSHIP OF EWING  
MERCER COUNTY, NEW JERSEY

**GRADING and UTILITY PLAN**

FILE: 11-14-07