


252 PARKWAY AVE, EWING NJ R-3 ZONE DISTRICT				
CORNER LOT SQ FT	10,000 SQ. FT.	3,075 SQ. FT.	3,075 SQ. FT.	
CORNER LOT WIDTH	100'-0"	30'-0"	30'-0"	
FRONT YARD	25'-0"	20'-6"	20'-6"	
SIDE YARD	10'-0"	8'-0"	8'-0"	
REAR YARD	25'-0"	23'-0"	23'-0"	
MAX BUILDING HEIGHT	35'-0"	32'-0"	32'-0"	
MAX LOT COVERAGE	23%	1,208 SQ FT = 39%	1,208 SQ FT = 39%	

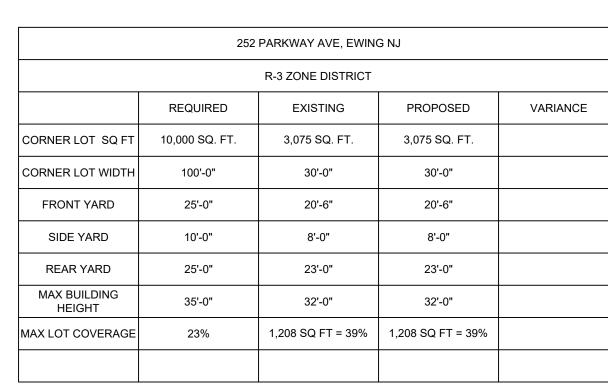

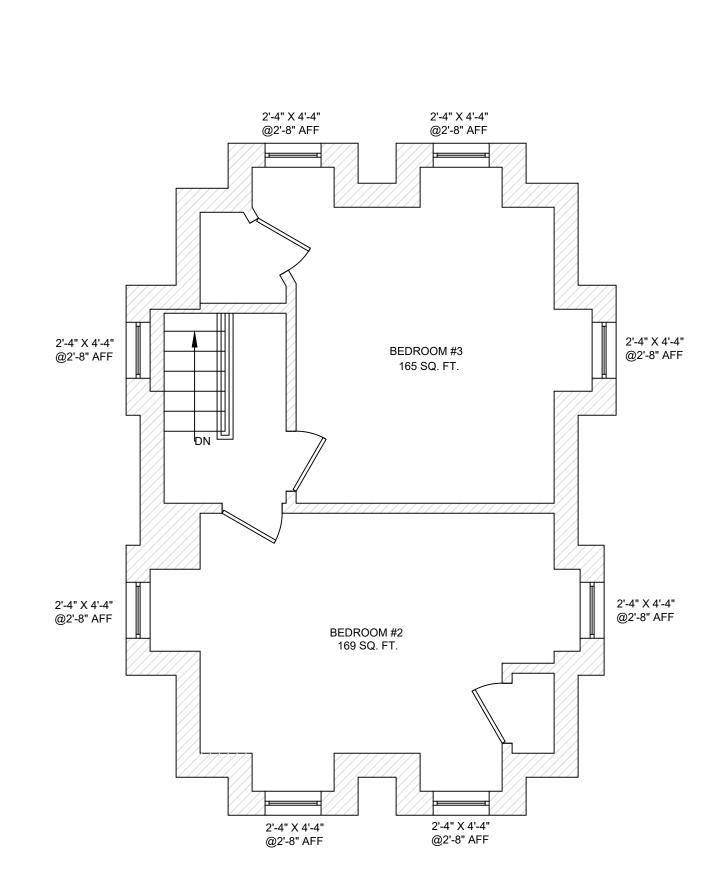

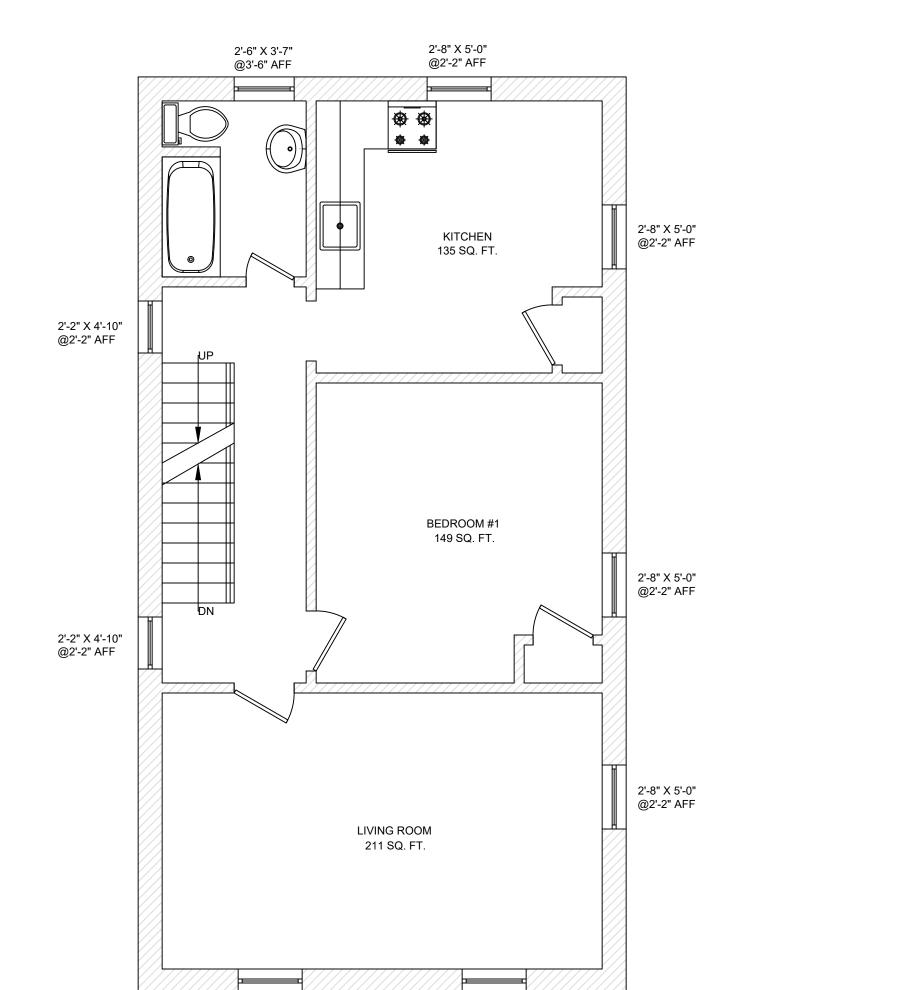

2'-8" X 5'-0" @2'-2" AFF



Description

Date

THE ARCHITECT SHALL NOT HAVE
CONTROL OR CHARGE OF, AND SHALL
NOT BE RESPONSIBLE FOR
CONSTRUCTION MEANS, METHODS,
DEVIATIONS, TECHNIQUES, OR
PROCEDURES, OR FOR SAFETY PRECAUTIONS AND PROGRAMS IN CONNECTION WITH THE WORK, OR FOR THE ACTS OR OMMISIONS OF THE CONTRACTOR, SUBCONTRACTORS OR ONTRACTOR, SUBCONTRACTORS OR
ANY OTHER PERSON PEFORMING ANY
OF THE WORK, OR FOR FAILURE OF
ANY OF THEM TO CARRY OUT THE
WORK IN ACCORDANCE WITH THE
DESIGN DOCUMENTS. ALWAYS USE
DIMENSIONS AS SHOWN AND
DRAWINGS ARE NOT TO BE SCALED.

STAMP AND SEAL

MAPLEPRIME LLC

252 PARKWAY AVE **EWING NJ**

FLOOR PLAN

252P Project number 05/01/2023 Drawn by

Checked by Checker A-100

1/4" = 1'-0"

LEVEL 1

5'-4" X 5'-6" @2'-6" AFF

1/4" = 1'-0"

2'-8" X 5'-0" @2'-2" AFF

2'-2" X 5'-0" @2'-8" AFF

2'-2" X 5'-0" @2'-8" AFF

5'-4" X 5'-6" @2'-6" AFF

2'-2" X 5'-6" @2'-6" AFF

2'-2" X 5'-6" @2'-6" AFF

BEDROOM 148 SQ. FT.

KITCHEN 111 SQ. FT.

LIVING ROOM

136 SQ. FT.

FAMILY ROOM 210 SQ. FT.

FRONT PORCH

5'-4" X 5'-6" @2'-6" AFF

2'-4' X 3'-8" @4'-0" AFF

1'-4" X 1'-9" @6'-2" AFF

1'-4" X 1'-9" @6'-2" AFF

PORCH

1/4" = 1'-0"