


## TOP ELEVATION

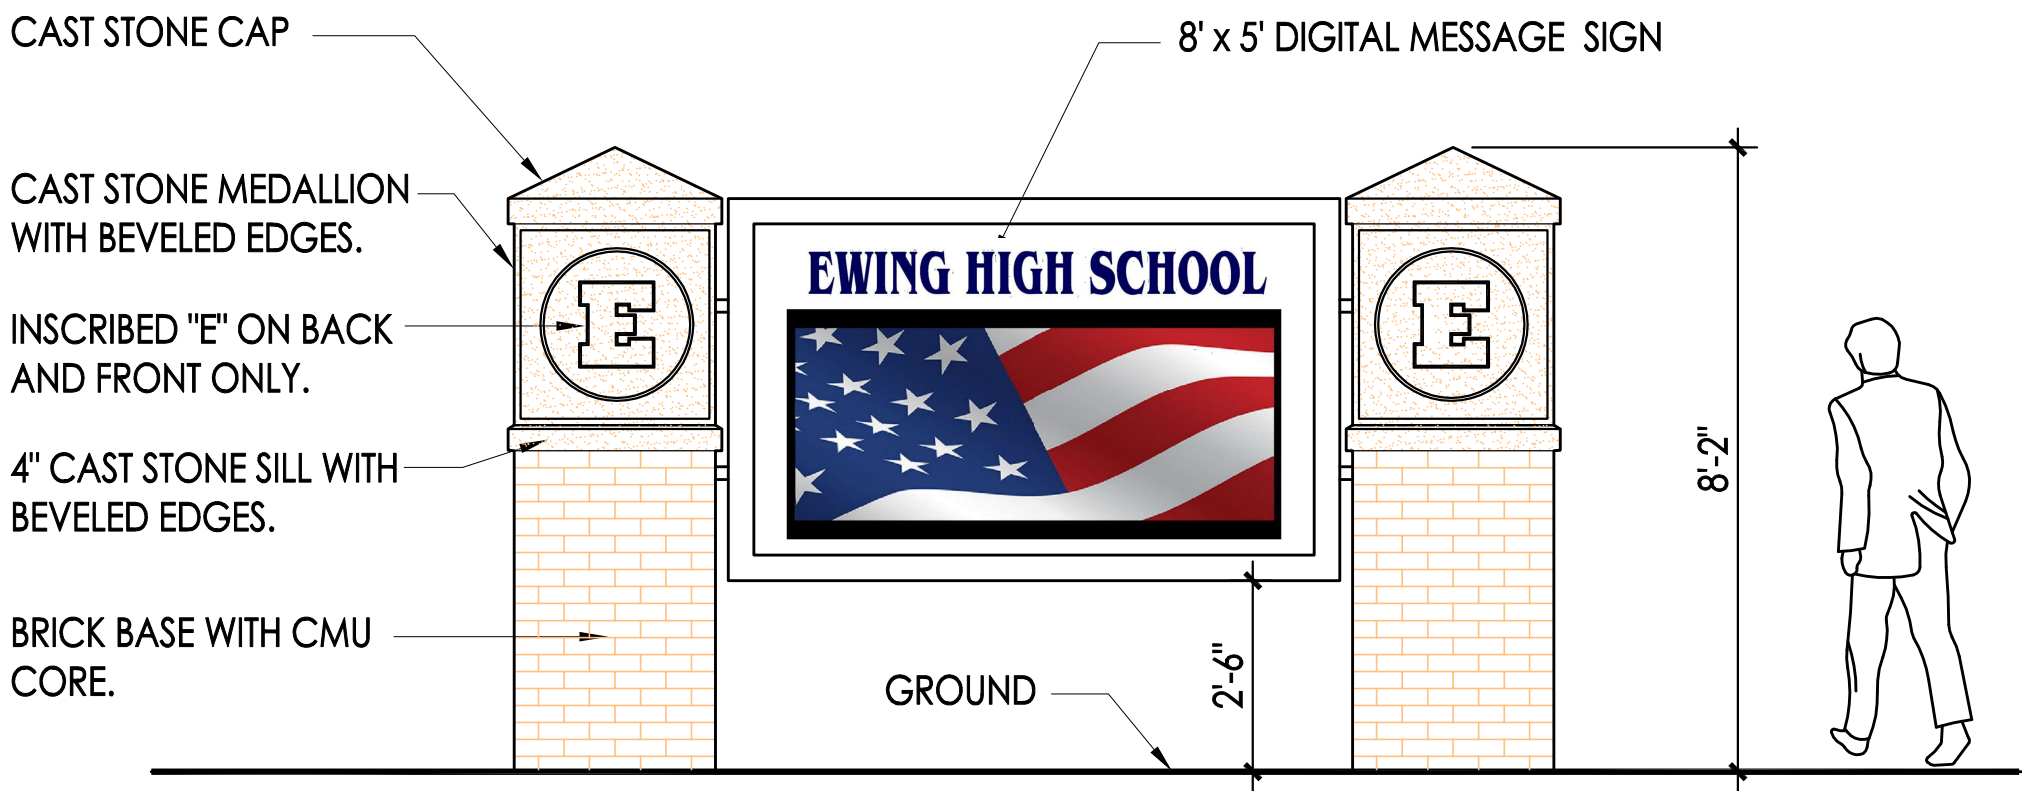

## FRONT ELEVATION