


Enlarged North Elevation



Entrance Perspective

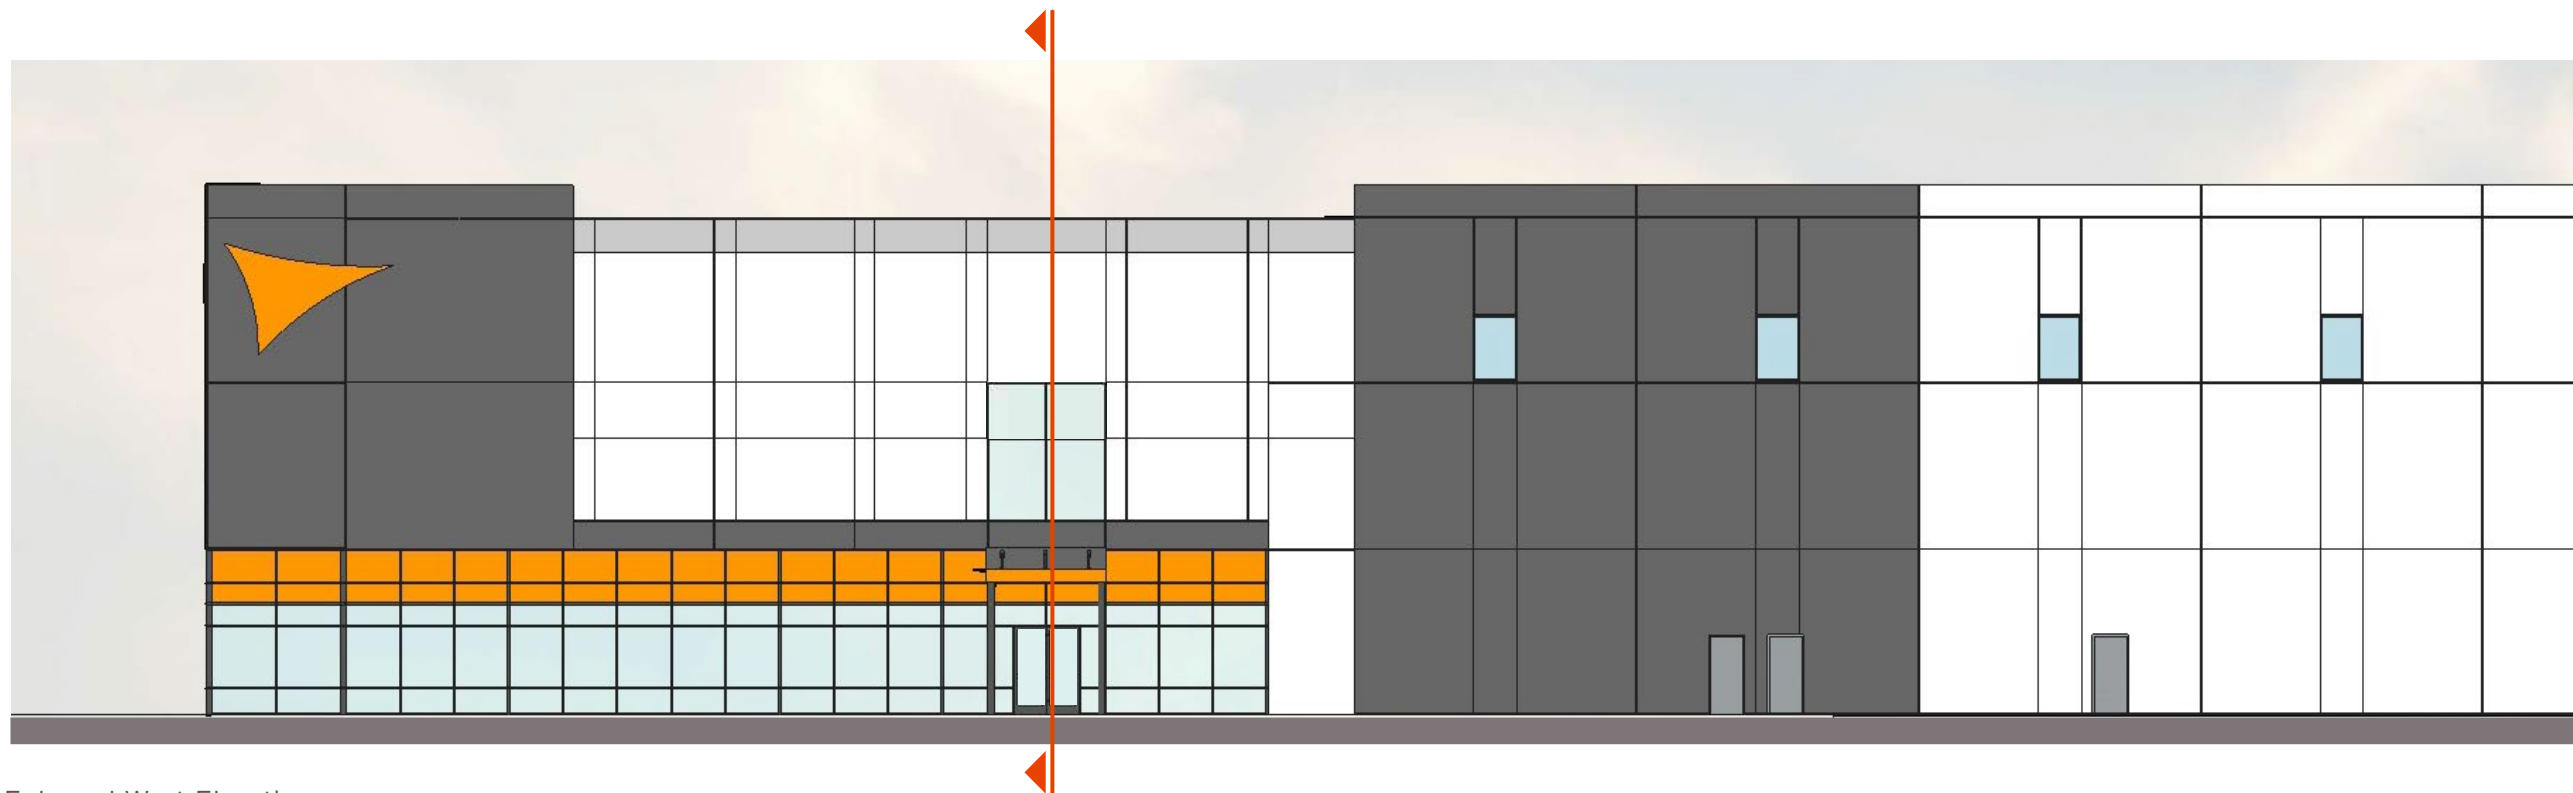

Enlarged West Elevation