




EXISTING BUILDING



REAR AERIAL*

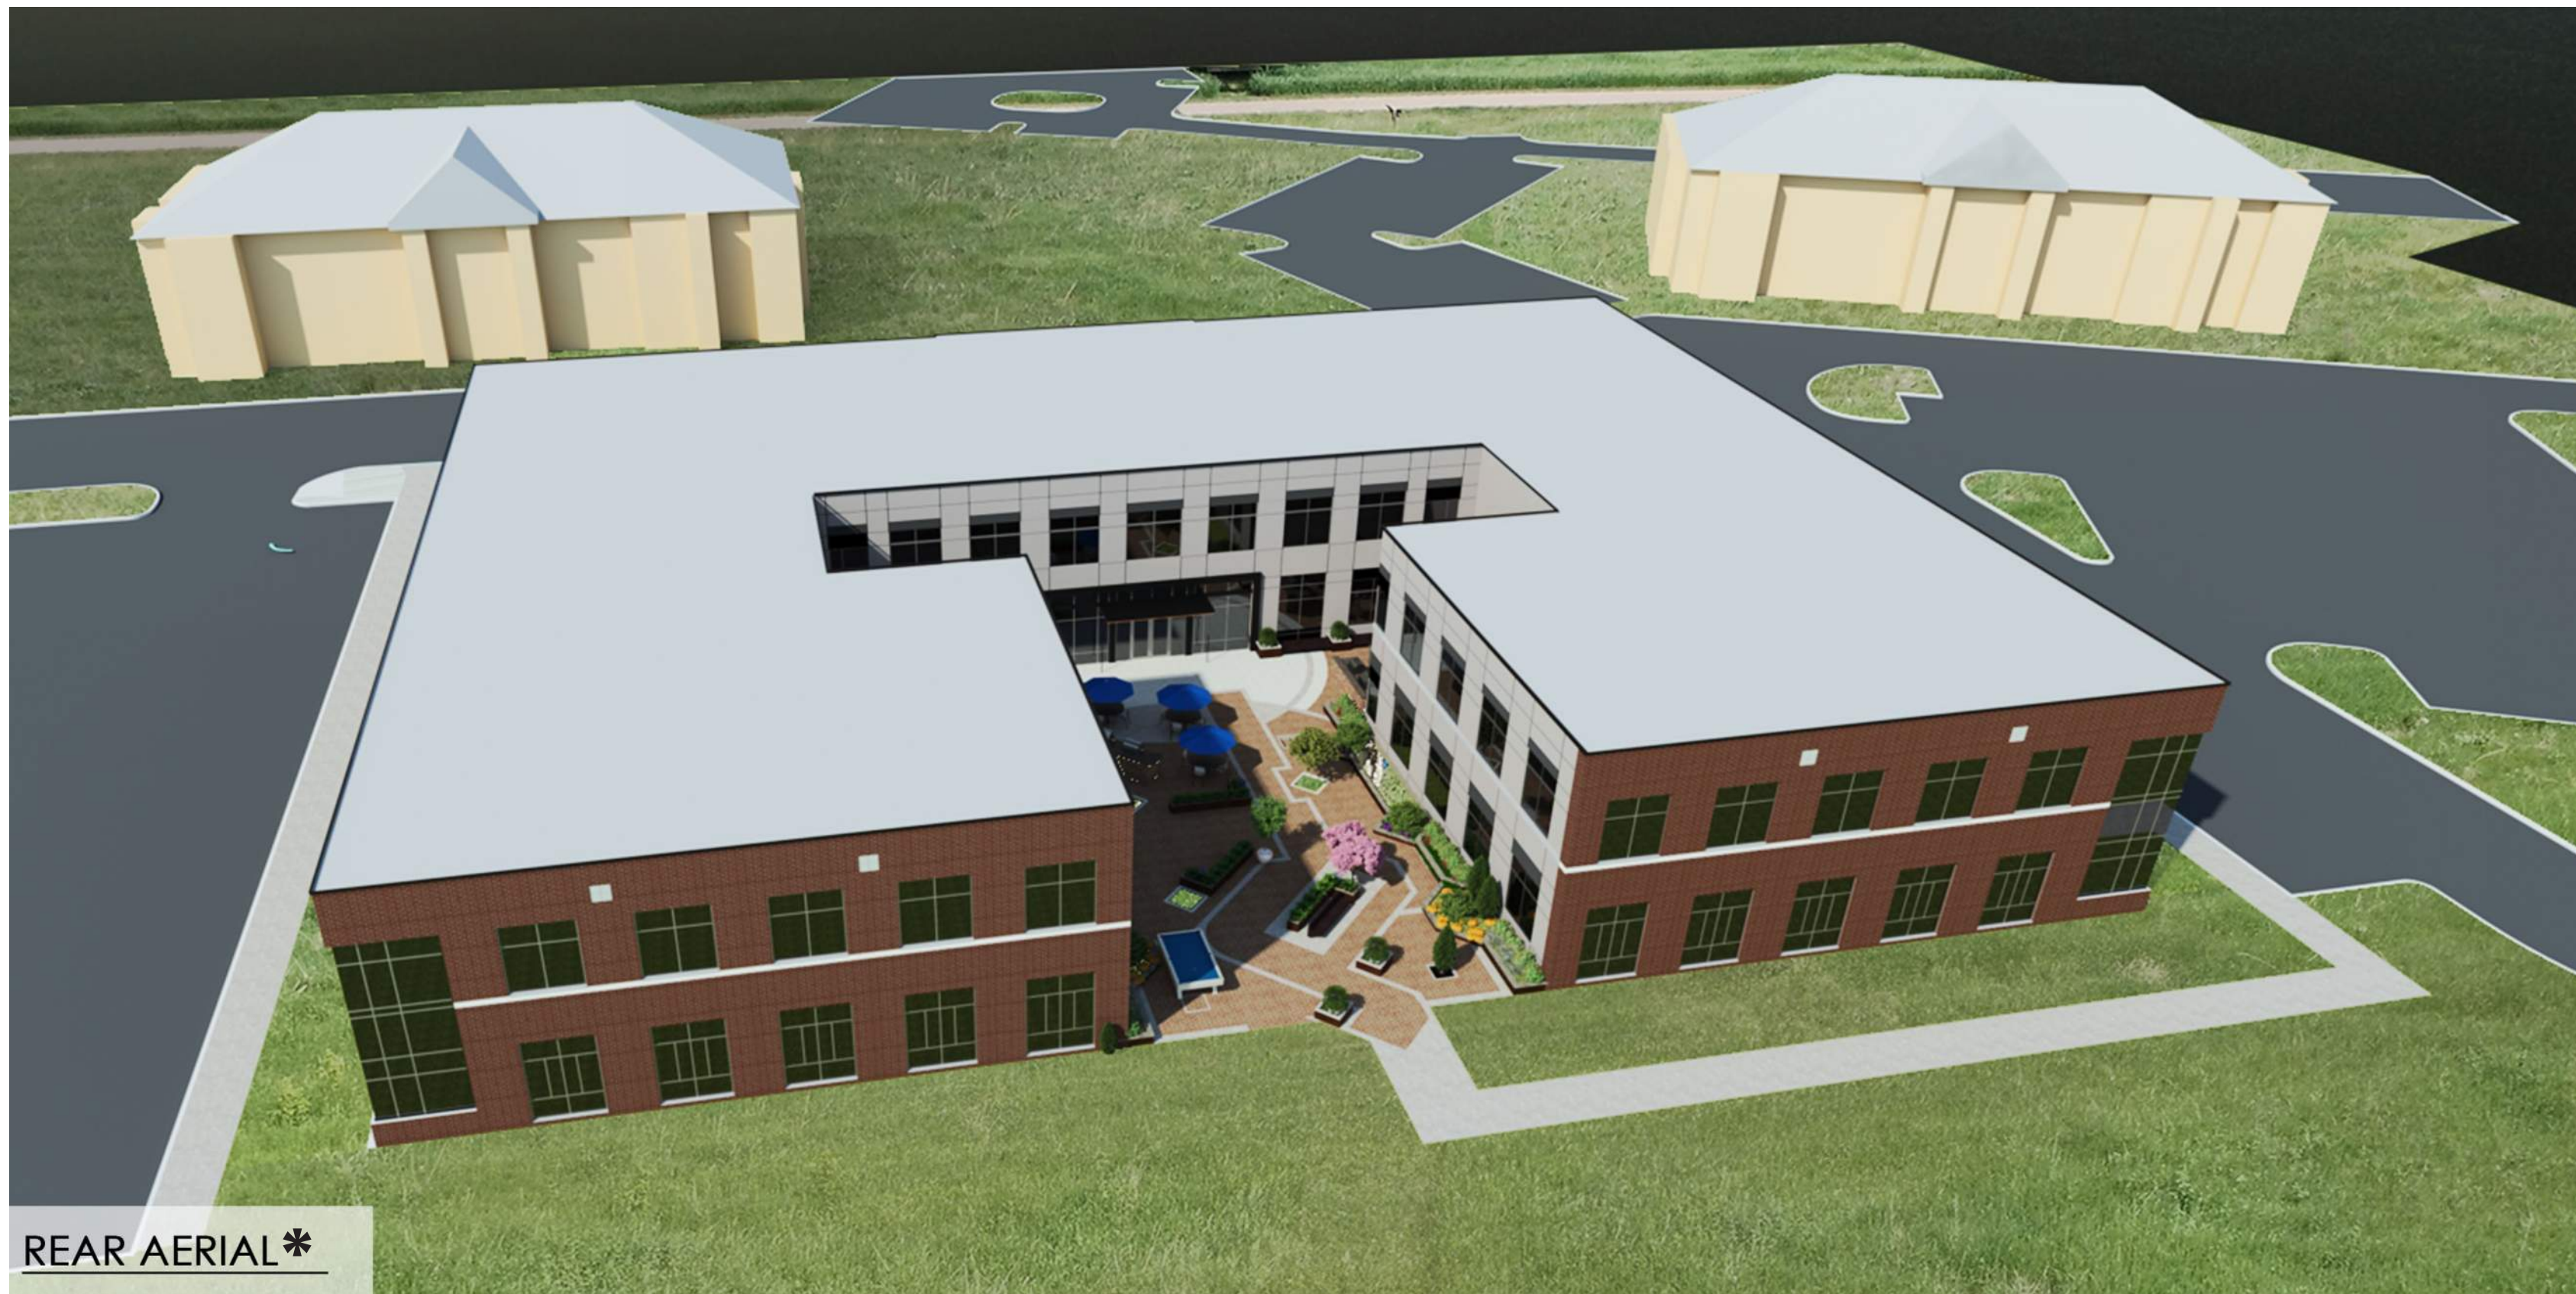

REAR PERSPECTIVE *

***GENERAL NOTES**

1. Perspective views show proposed residential courtyard created by removing central portion of existing building.
2. Courtyard design and landscaping elements are illustrative only. See Landscape Architecture plans for accurate details.