








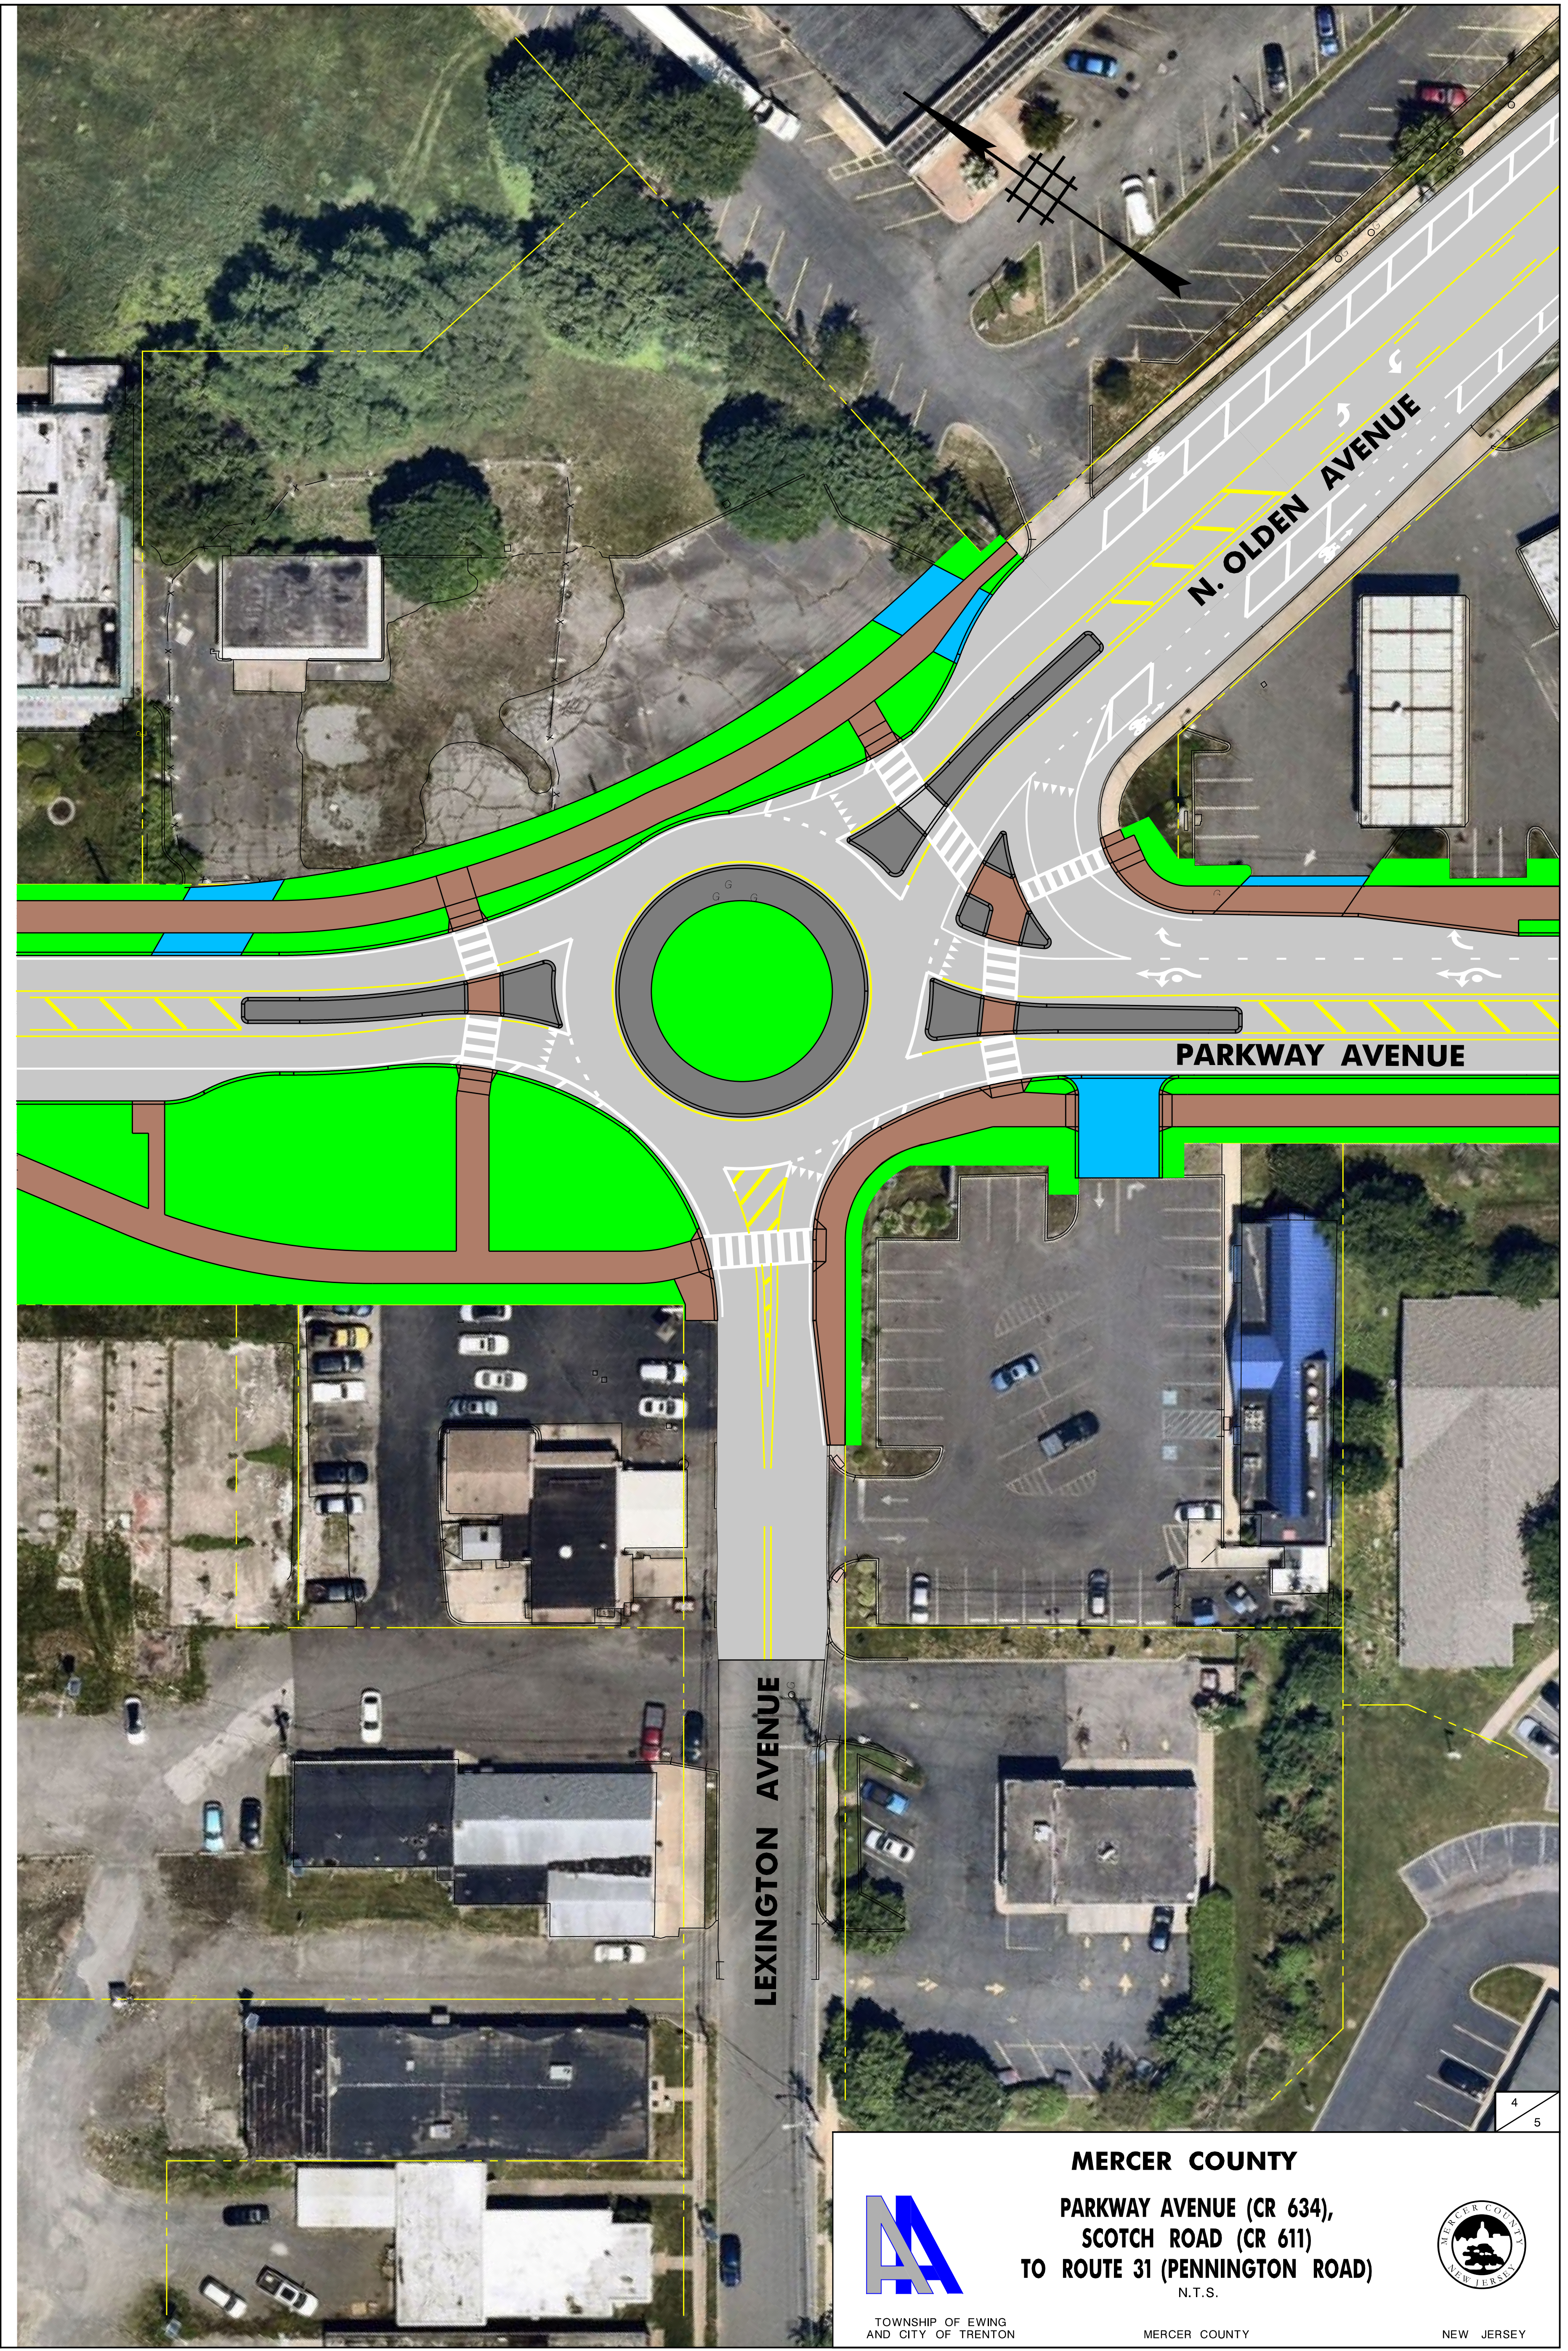




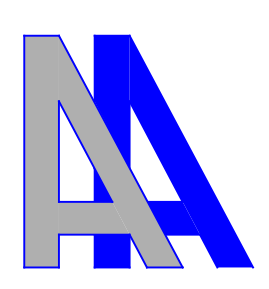

**END PROJECT  
PARKWAY AVENUE @  
STA. 228+50**

**LEGEND**

-  PAVEMENT AREA
-  SIDEWALK
-  DRIVEWAY
-  LANDSCAPE AREA
-  TRAFFIC SIGNAL
-  EXISTING RIGHT-OF-WAY
-  PROPOSED RIGHT-OF-WAY
-  PROPOSED CURB / E.O.P
-  WETLANDS



**MERCER COUNTY**  
**PARKWAY AVENUE (CR 634),  
 SCOTCH ROAD (CR 611)  
 TO ROUTE 31 (PENNINGTON ROAD)**  
 N.T.S.

TOWNSHIP OF EWING AND CITY OF TRENTON
MERCER COUNTY
NEW JERSEY